





EXISTING CONSERVATORY WITH GLAZED ROOF

VIEW A – SIDE OF PROPERTY




EXISTING CONSERVATORY WITH GLAZED ROOF


VIEW B – REAR OF PROPERTY

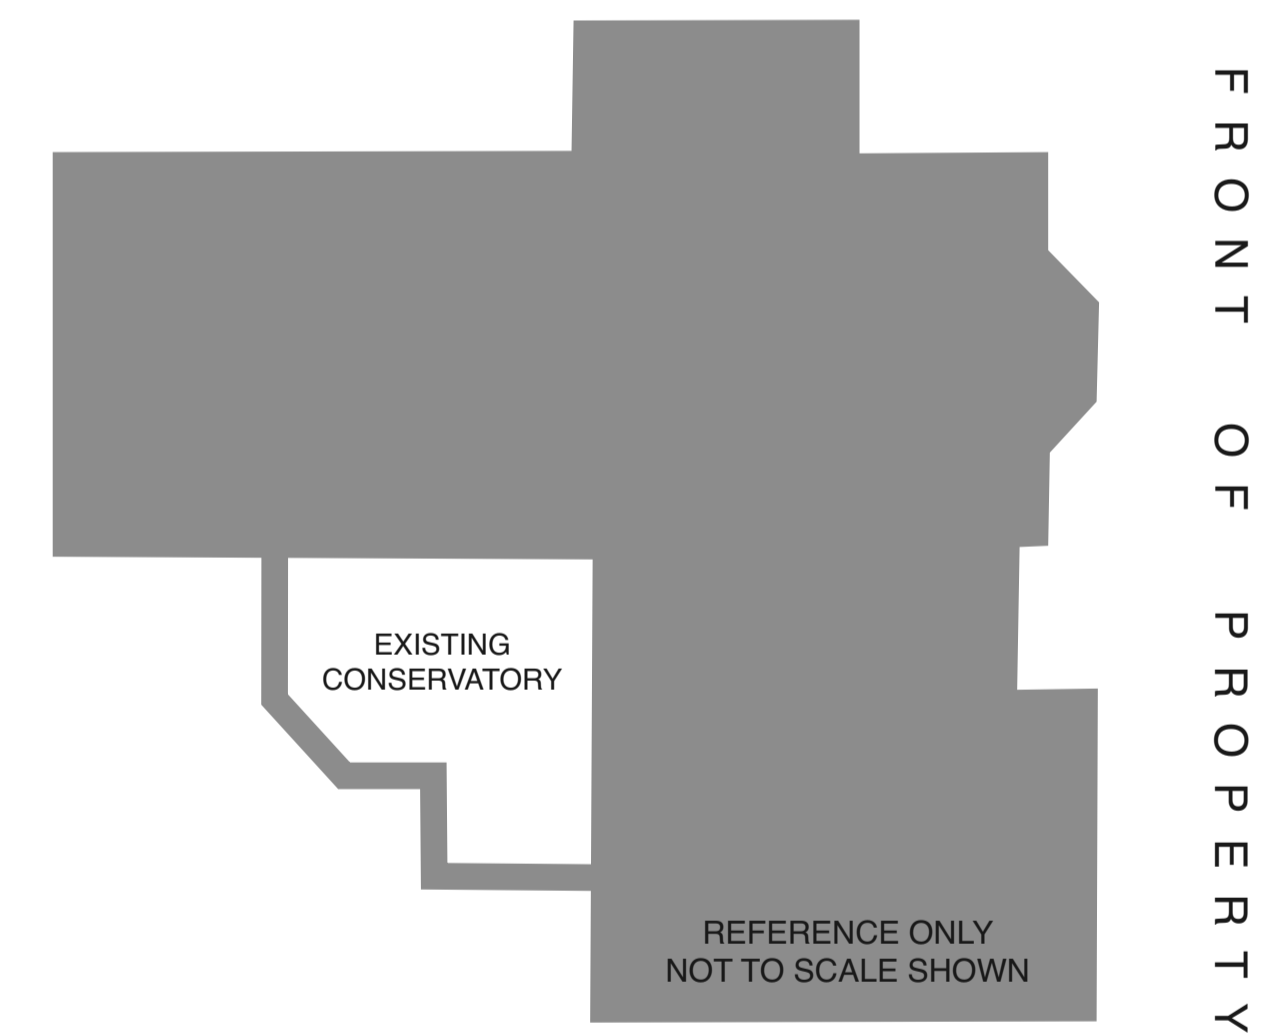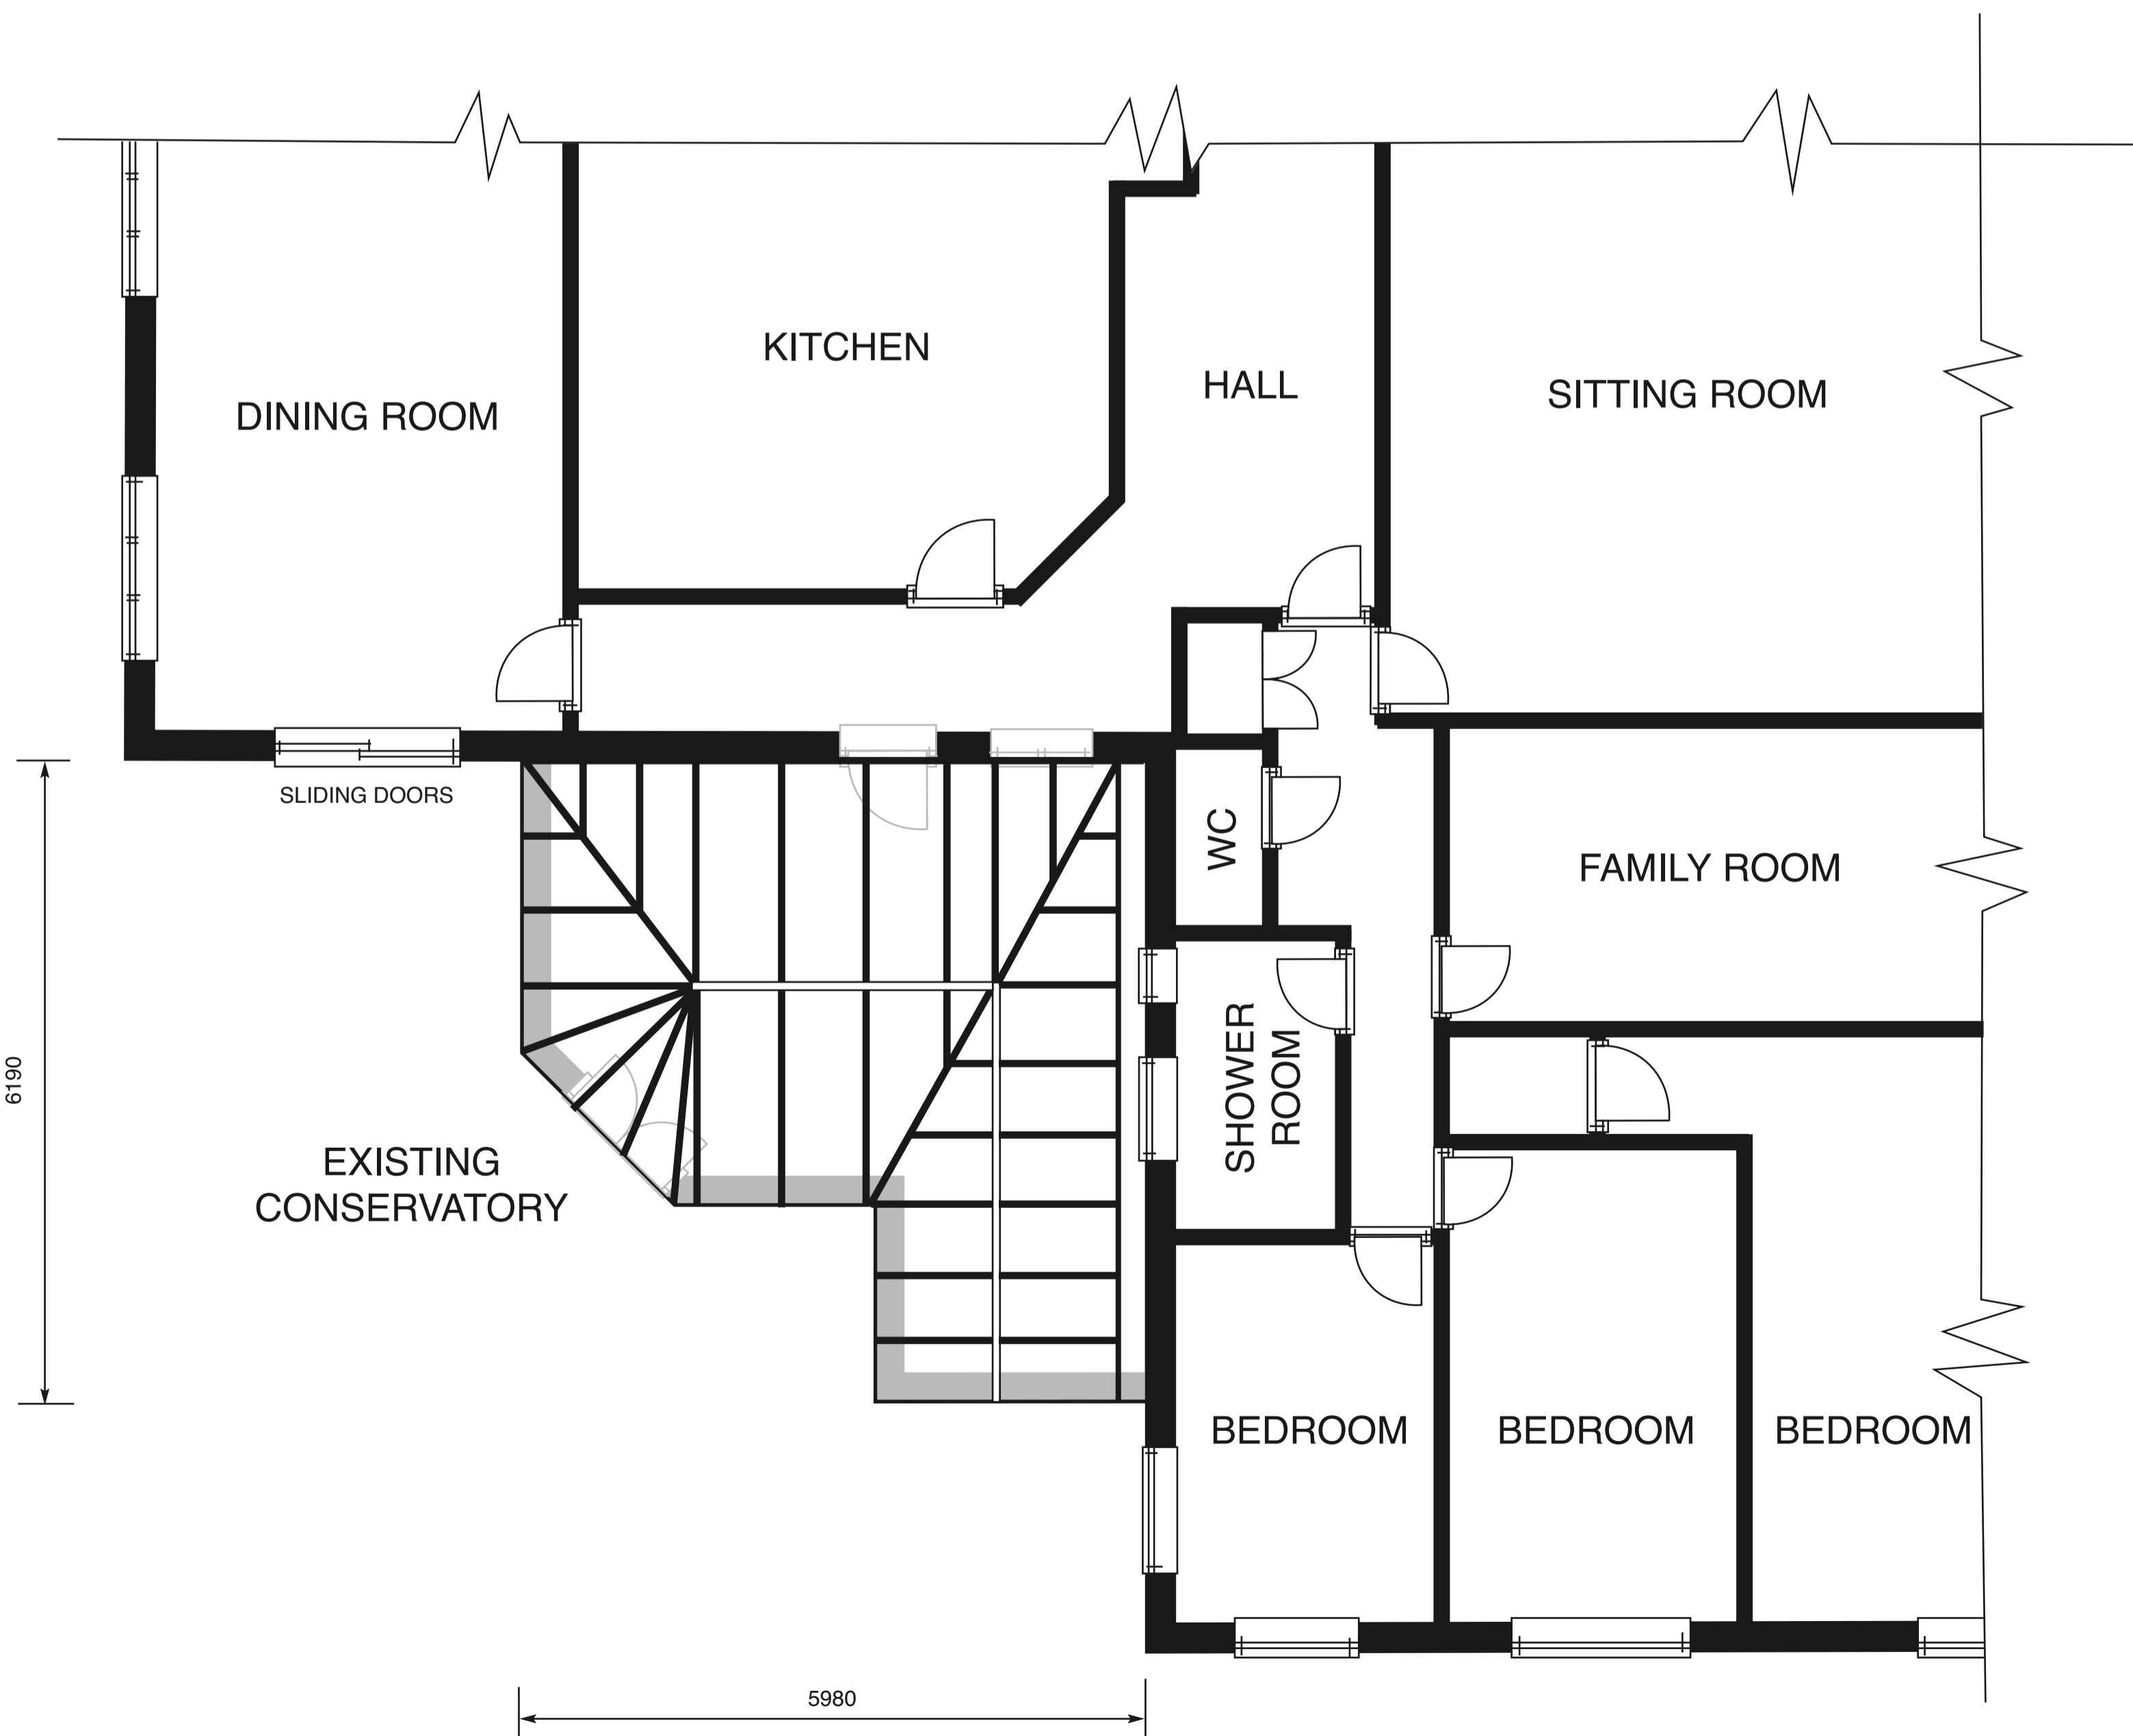

EXISTING PROPERTY
 THESE ARE NOT CONSTRUCTION PLANS

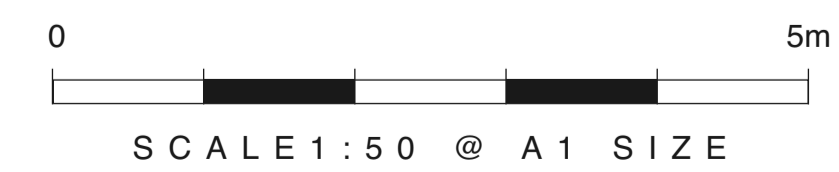

Print plans at A1 size

 PURELY PLANNING Purely Planning Limited Unit 21 Shire Hill Saffron Walden Essex CB11 3AQ Telephone: 01799 527542	
TITLE: Existing property	
PROJECT: Contact Purely Planning for details	
REFERENCE: PPL1079/existing	
DRAWN BY: PPL/MG	
DATE: 15/09/2023	SCALE: AS SHOWN