

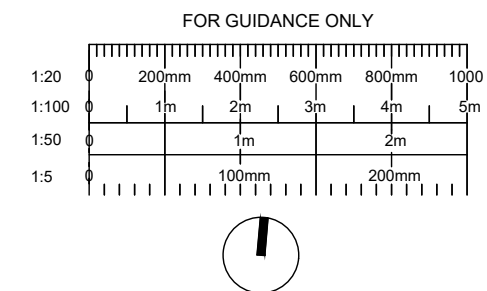


It is assumed that all work will be carried out by a competent contractor working, where appropriate, to an approved method statement

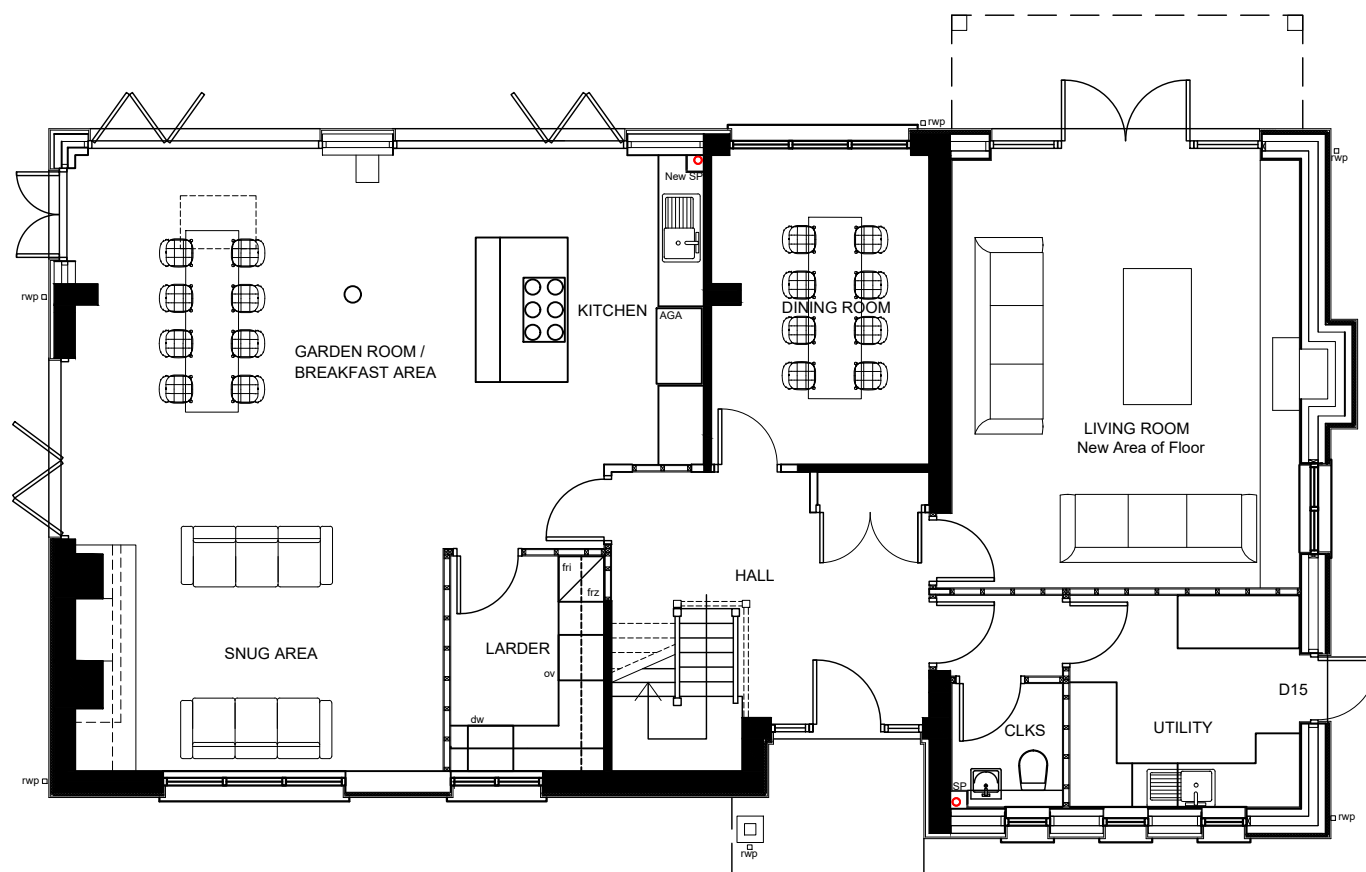

All dimensions given are to be verified on site by the responsible contractor. Do not scale dimensions from this drawing.

Notes:

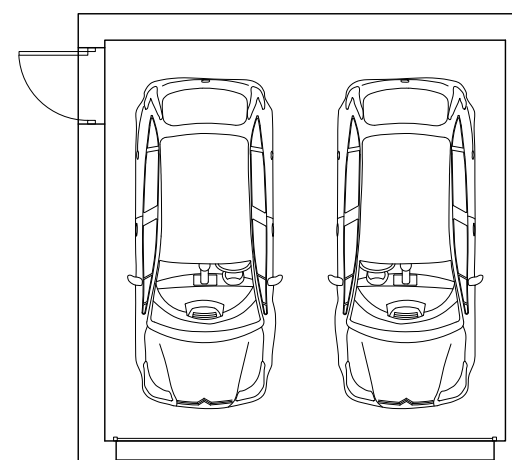

REV	DETAILS	DATE	CHECKED



chartered architects

01242 521608 - admin@clivepetcharchitects.co.uk

Cub's Lawn, Ashley Rd, Battledown, Cheltenham  
 Proposed Ground Floor Plan  
 Mr & Mrs Taylor

DRAWING NO.  
22255-2 PL 07

REV DATE  
- OCT '23

DRAWN CHECKED  
- PRL

SCALE  
1:100 @ A3

The copyright of this drawing and design is vested in the Architect and must not be copied or reproduced without written consent.



Proposed Ground Floor Plan