
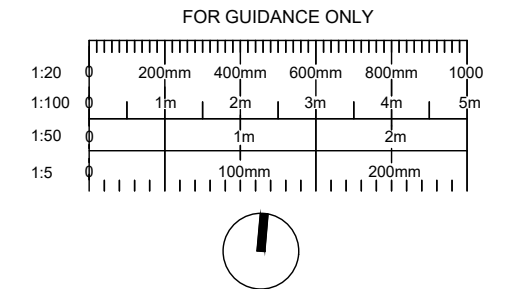


It is assumed that all work will be carried out by a competent contractor working, where appropriate, to an approved method statement

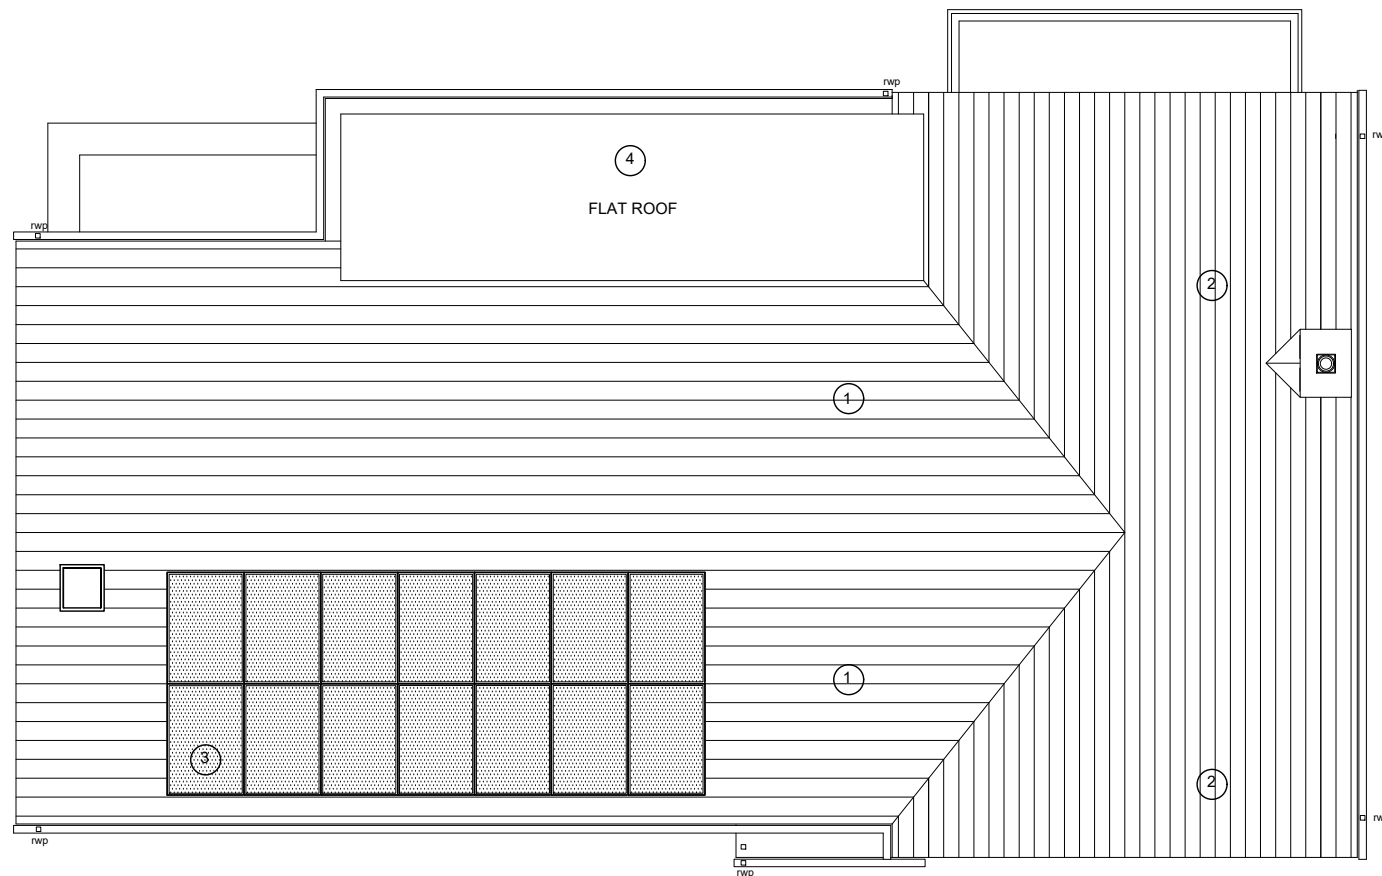


All dimensions given are to be verified on site by the responsible contractor. Do not scale dimensions from this drawing.

Notes:

KEY:

- ① EXISTING TILED ROOF
- ② NEW TILED ROOF TO MATCH EXISTING.
- ③ PHOTOVOLTAIC/ SOLAR PANELS
- ④ FLAT ROOF
- ⑤ GLAZED PANELS

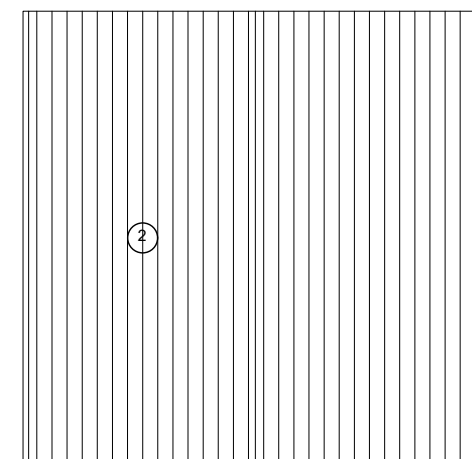

REV	DETAILS	DATE	CHECKED



chartered architects

01242 521608 - admin@clivepetcharchitects.co.uk

Cub's Lawn, Ashley Rd, Battledown, Cheltenham
Proposed Roof Plan
 Mr & Mrs Taylor

DRAWING NO.
22255-2 PL 09
 REV DATE
 - OCT '23

DRAWN CHECKED
 - PRL
 SCALE
 1:100 @ A3

The copyright of this drawing and design is vested in the Architect and must not be copied or reproduced without written consent.



Proposed Roof Plan