




It is assumed that all work will be carried out by a competent contractor working, where appropriate, to an approved method statement

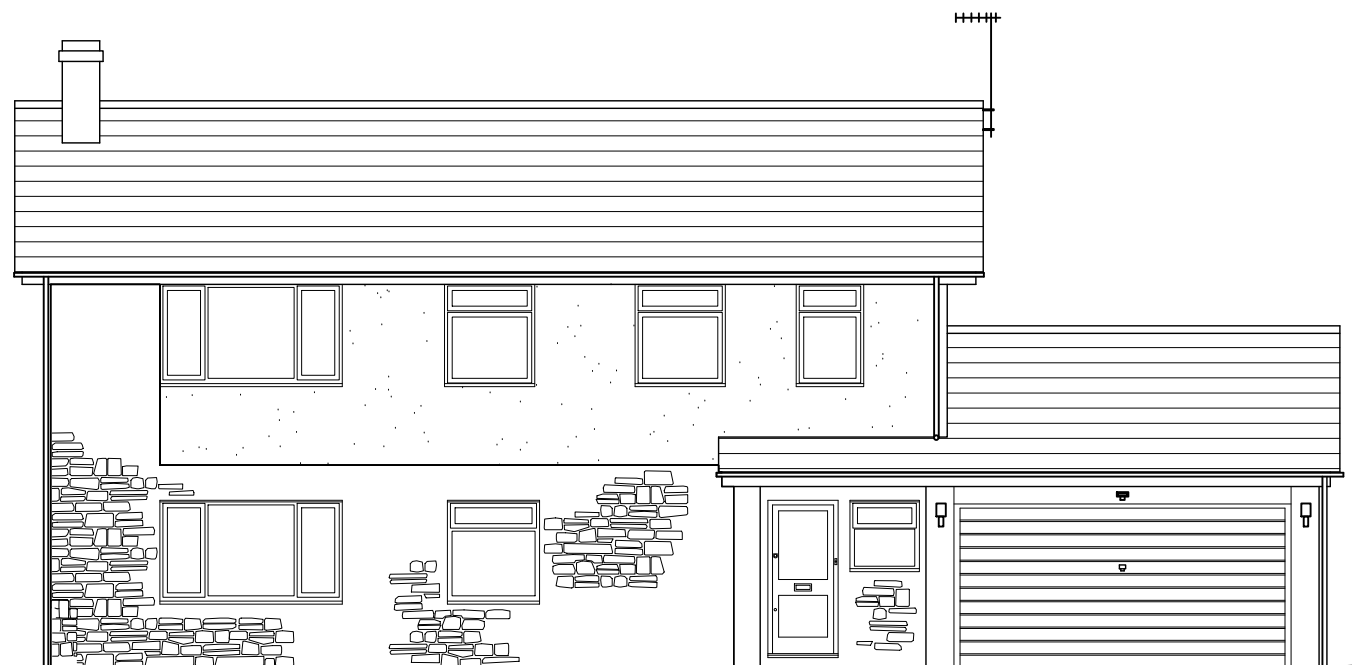

Existing South Elevations

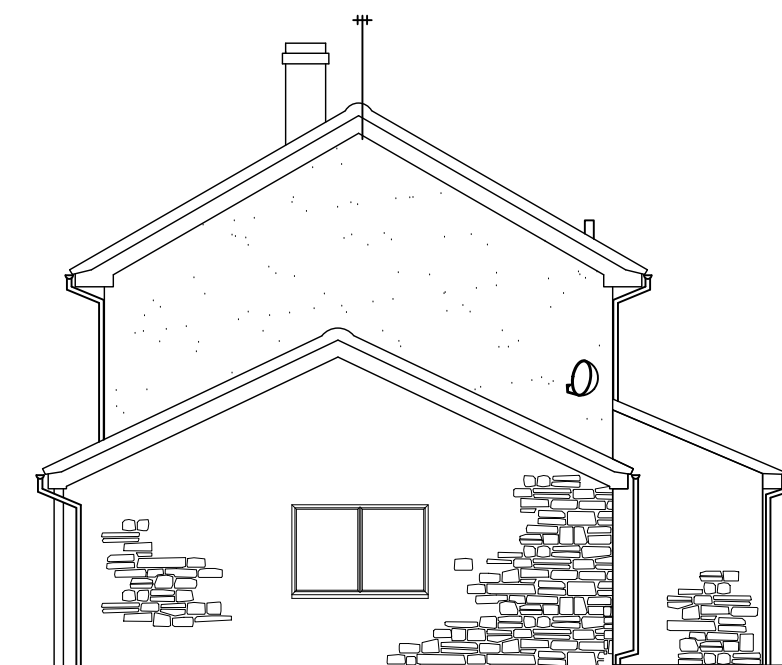

Existing East Elevation

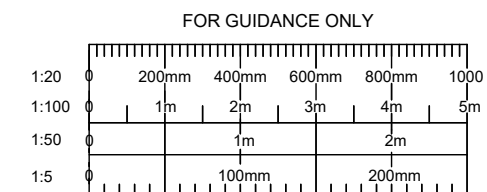


All dimensions given are to be verified on site by the responsible contractor. Do not scale dimensions from this drawing.

Notes:



Existing North Elevations

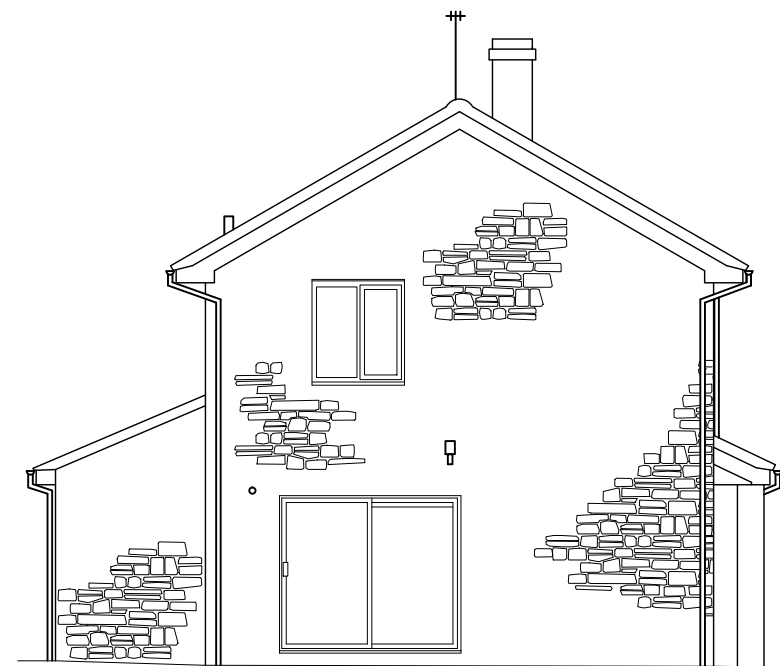

Existing West Elevation

Existing Elevations

| REV | DETAILS | DATE | CHECKED |
|-----|---------|------|---------|
|     |         |      |         |



chartered architects

01242 521608 - admin@clivepetcharchitects.co.uk

|   |  |                           |         |
|---|--|---------------------------|---------|
| Cub's Lawn, Ashley Rd, Battledown, Cheltenham |  | DRAWING NO. 22255-2 PL 05 |         |
| Existing Elevations                           |  | REV                       | DATE    |
| Mr & Mrs Taylor                               |  | #                         | OCT '23 |

|       |         |            |
|-------|---------|------------|
| DRAWN | CHECKED | SCALE      |
| -     | PRL     | 1:100 @ A3 |

The copyright of this drawing and design is vested in the Architect and must not be copied or reproduced without written consent.

