


It is assumed that all work will be carried out by a competent contractor working, where appropriate, to an approved method statement



Proposed Front/ South Elevation

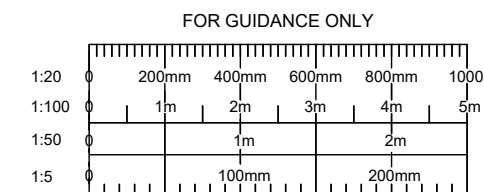

All dimensions given are to be verified on site by the responsible contractor. Do not scale dimensions from this drawing.

KEY:

- ① RENDER, COLOUR TO BE CONFIRMED.
- ② PPC DOUBLE GLAZED ALUMINIUM WINDOWS, COLOUR TO BE CONFIRMED.
- ③ NEW TILED ROOF TO MATCH EXISTING.
- ④ PHOTOVOLTAIC/ SOLAR PANELS
- ⑤ GLASS BALUSTRADE
- ⑥ OAK FRAME
- ⑦ 1.8M HIGH PRIVACY SCREEN FORMED FROM FROSTED GLASS



Proposed Rear/ North Elevation

Proposed Elevations

REV	DETAILS	DATE	CHECKED



chartered architects

01242 521608 - admin@clivepetcharchitects.co.uk

Cub's Lawn, Ashley Rd, Battledown, Cheltenham		DRAWING NO.
Proposed Front and Rear Elevation		22255-2 PL 10
Mr & Mrs Taylor	REV	DATE
-	-	OCT '23

DRAWN	CHECKED	SCALE
-	PRL	1:100 @ A3

The copyright of this drawing and design is vested in the Architect and must not be copied or reproduced without written consent.

