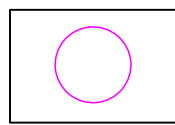
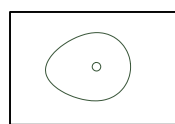




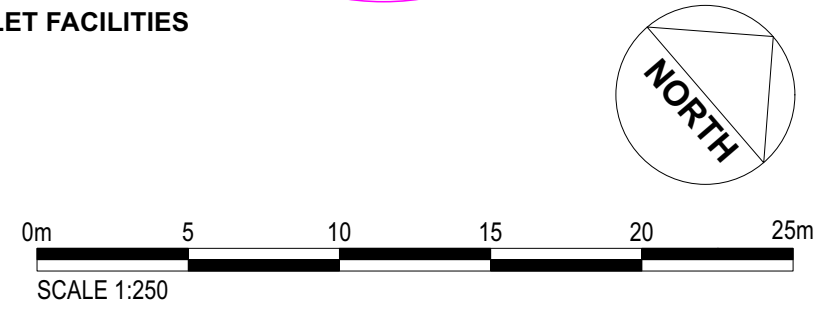


-  Existing Tree Root Protection Area
-  Existing Tree Retained
-  Area where special care to be taken to install new surfacing over Root Protection Area
-  Area where careful demolition to be done before installing Ground Protection
-  Line of Tree Protection Barrier
-  Line of Construction Hoarding & Gate



CONSTRUCTION MANAGEMENT PLAN
WILLOW COTTAGE, CHORLEYWOOD