




EXISTING PLAN

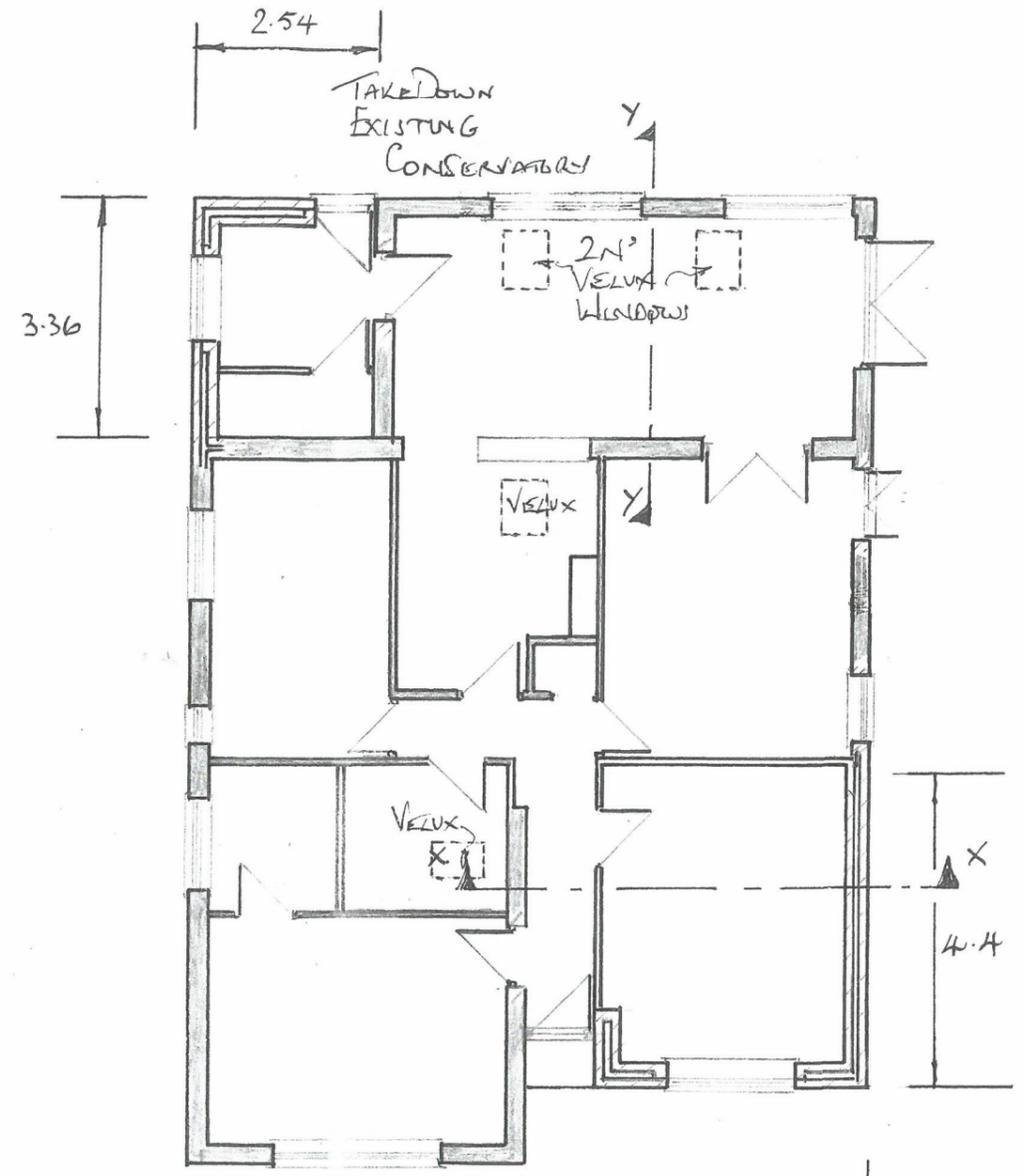

PROPOSED PLAN

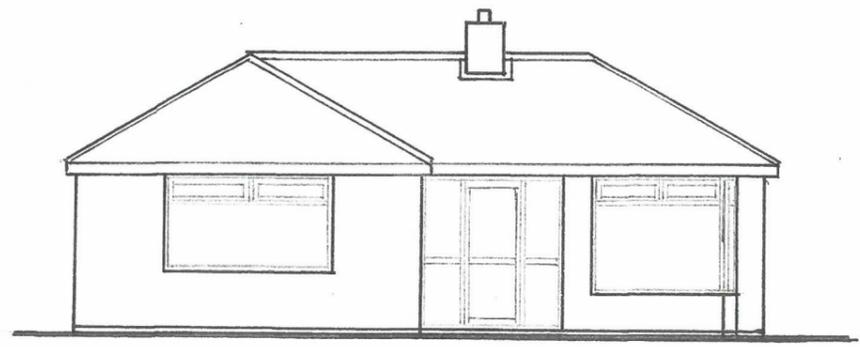

EXISTING FRONT ELEVATION "A"

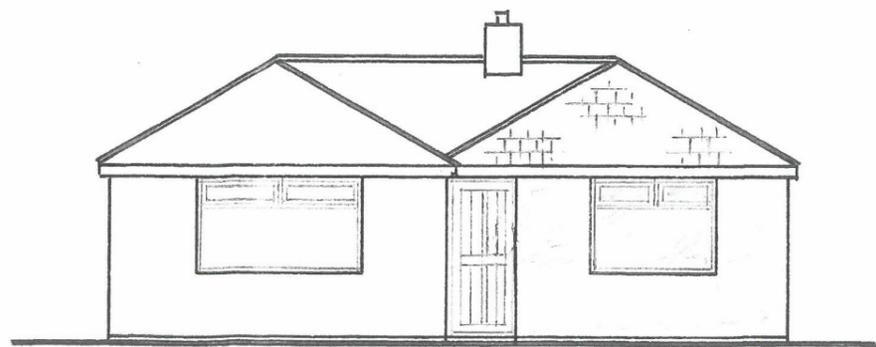

PROPOSED FRONT ELEVATION "A"

RECEIVED  
NORTH KESTEVEN  
- 4 OCT 2023  
DISTRICT COUNCIL

PROPOSED FRONT & REAR EXTENSIONS FOR:-  
MR J. WYTHE  
45, ROWAN RD.  
LOWER WADDINGTON  
LN5 9BP

PLANS & ELEVATIONS	
DATE :- 20/9/23	SCALE :- 1:100
DRG N° :- NK17/1	