

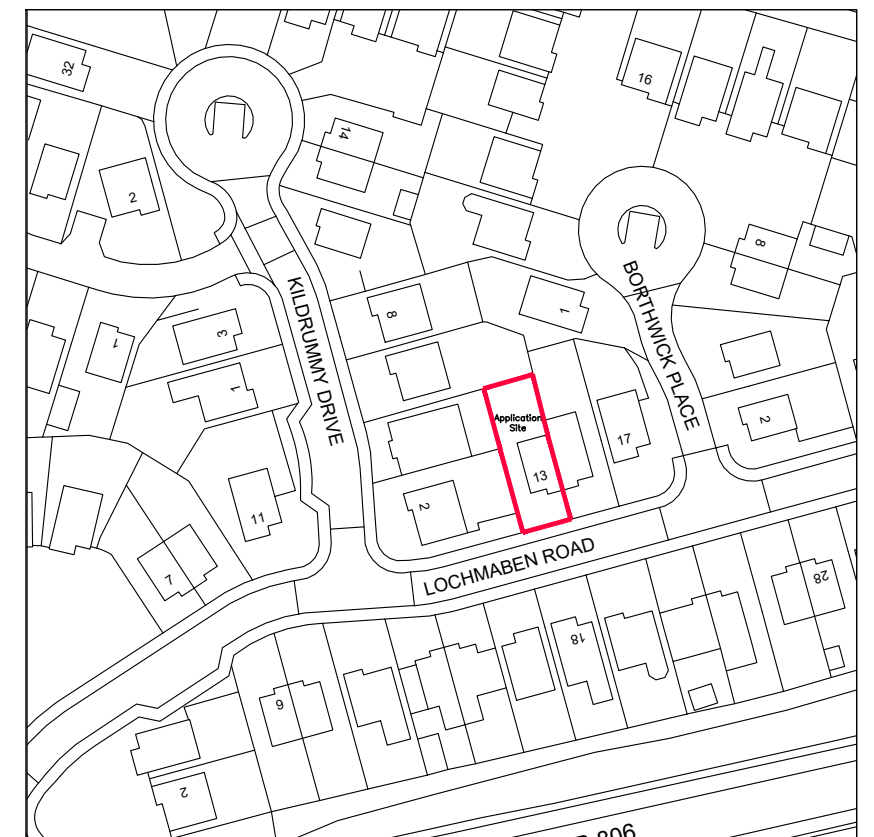


Site Plan as Existing @ 1:500

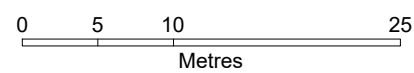

Location Plan as Existing @ 1:1250

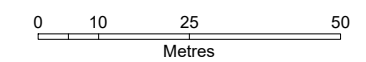

Existing Site Area : 211m²
 Existing Building Footprint : 47.7m²
 Existing Rear Garden Area: 95m²

Notes:
 Do not scale from this drawing.
 If in doubt consult the architectural designer.

REV.	REVISION NOTES:	DATE	ISSUED



Client
 Mr. and Mrs. Robinson
 13 Lochmaben Road,
 Gartcosh,
 G69 8LA.

Project
 Single Storey Rear Extension, Internal and
 External Alterations at
 13 Lochmaben Road,
 Gartcosh,
 G69 8LA.

Drawing	Scale
Location and Site Plans as Existing	1:1250/500 @ A3

Drawn	Checked
-	-

Stage	Revision Date
3 - Planning	-

Drawing Date	Drawing No.	Revision No.
Oct. 23	23 - 036 - PL 02	-