



Section A-A
Scale 1:50

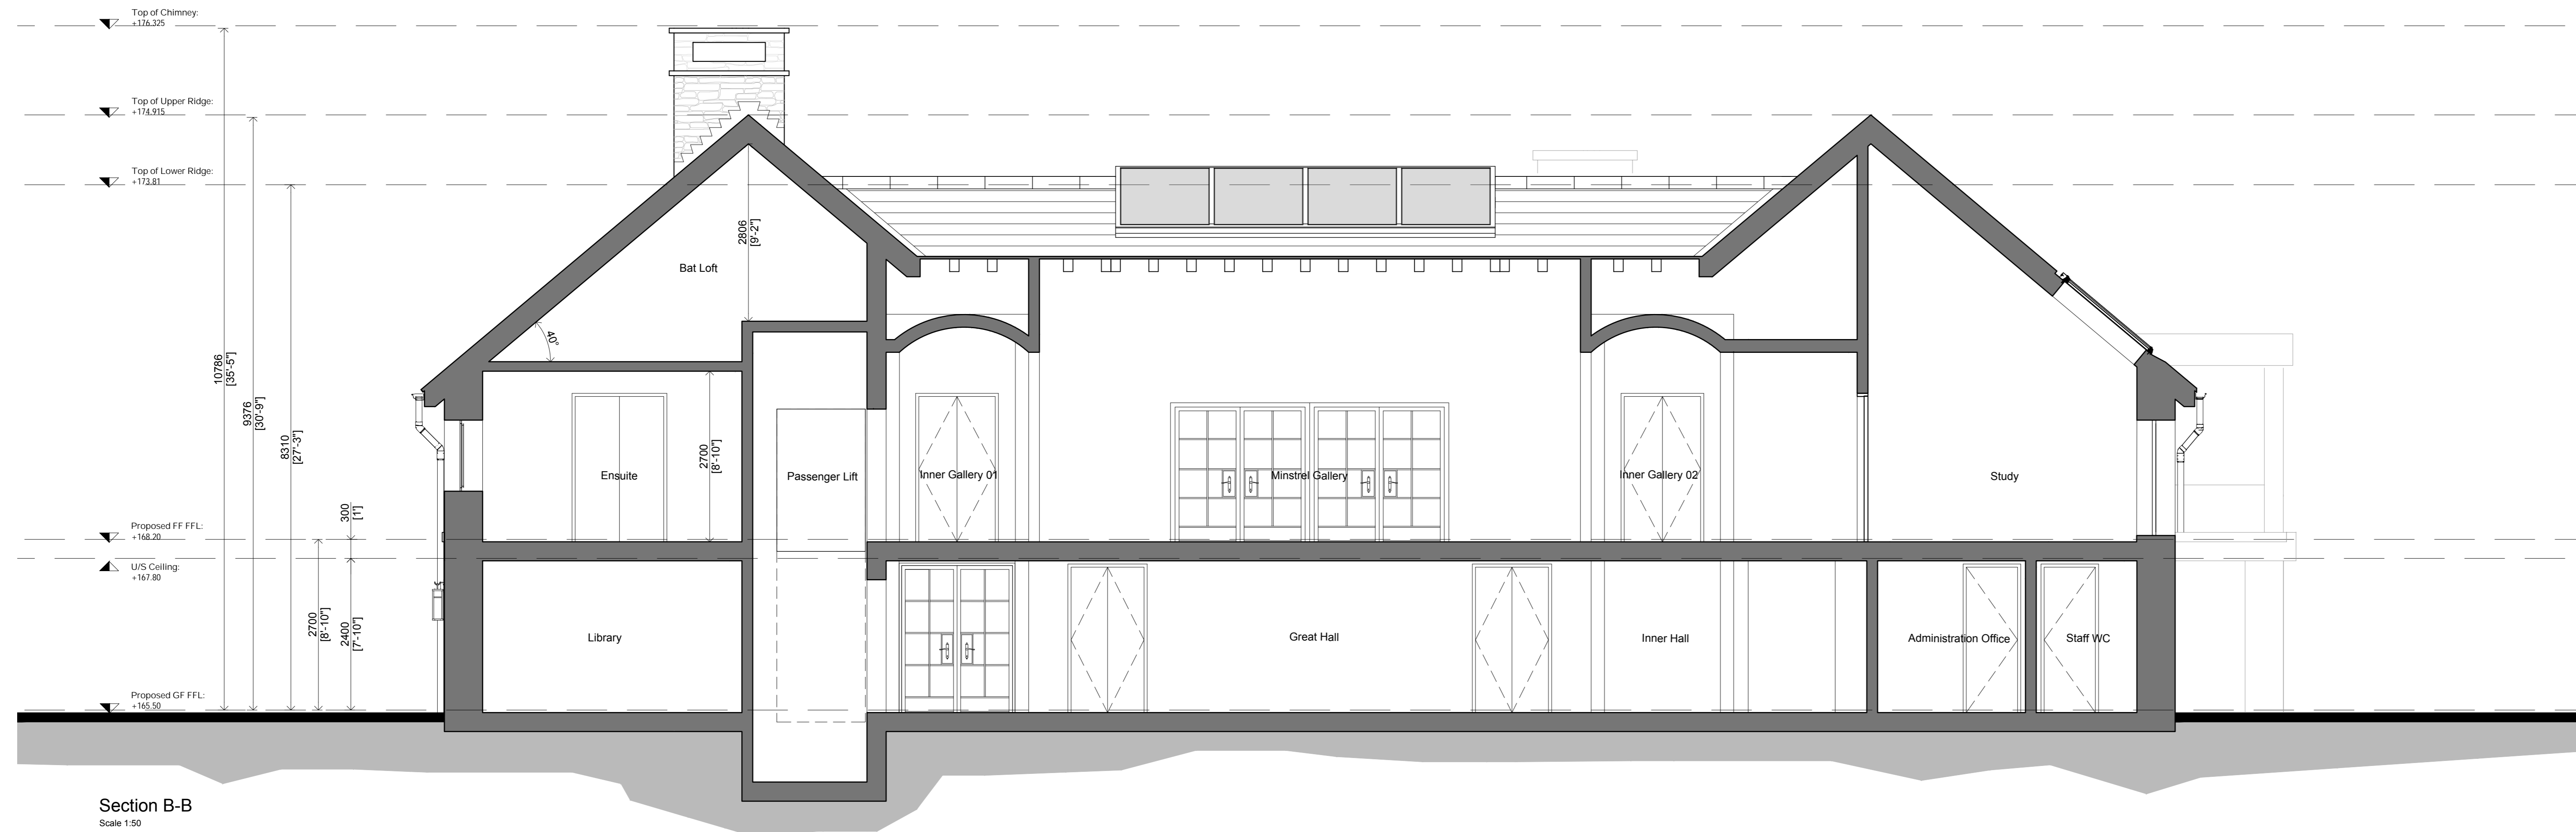

Section B-B
Scale 1:50

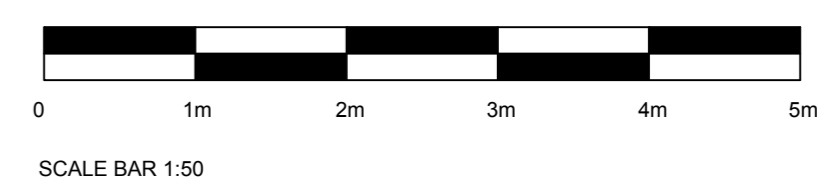

Status:
FOR PLANNING

Project Information:
Client: Mr & Mrs Pisto
Project Title: Top O' the Hill Farm
Project Address: Bivington Lane, Bivington, Bichton, BA6 7BZ
Project Stage: RBIA Stage 1
Date of Drawing: June 2023

Drawing Information:
Original Author: DC
Checked By: SM
Drawing Sheet Size: A0 (841 x 1189mm)
Drawing Scale: 1:50
Site Area: 0.41136
Extension Area: 0.02
Drawing Title:
Sections as 'Proposed'

Project Number	Drawing Number	Revision
355	5-11-PP	A

Drawing Registry

Rev	Date	Description	Author	Checked
A	202302	Updated for Planning Issue	SM	