





Front (east) elevation  
Scale 1:100

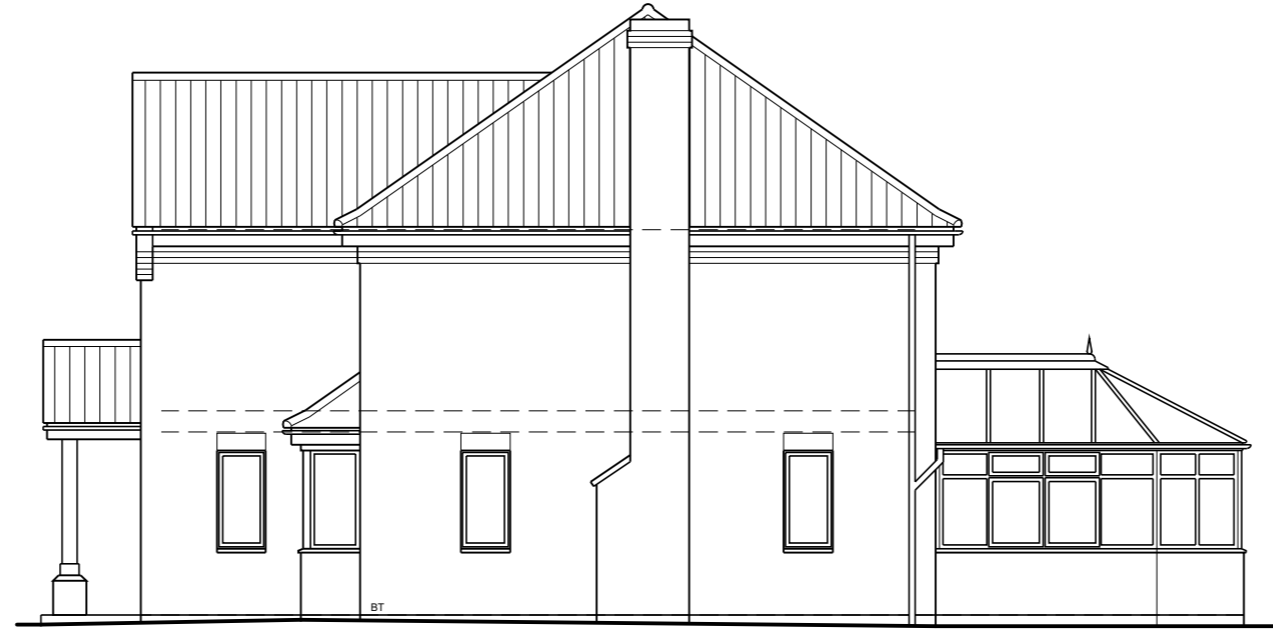


Side (north) elevation



Rear (west) elevation

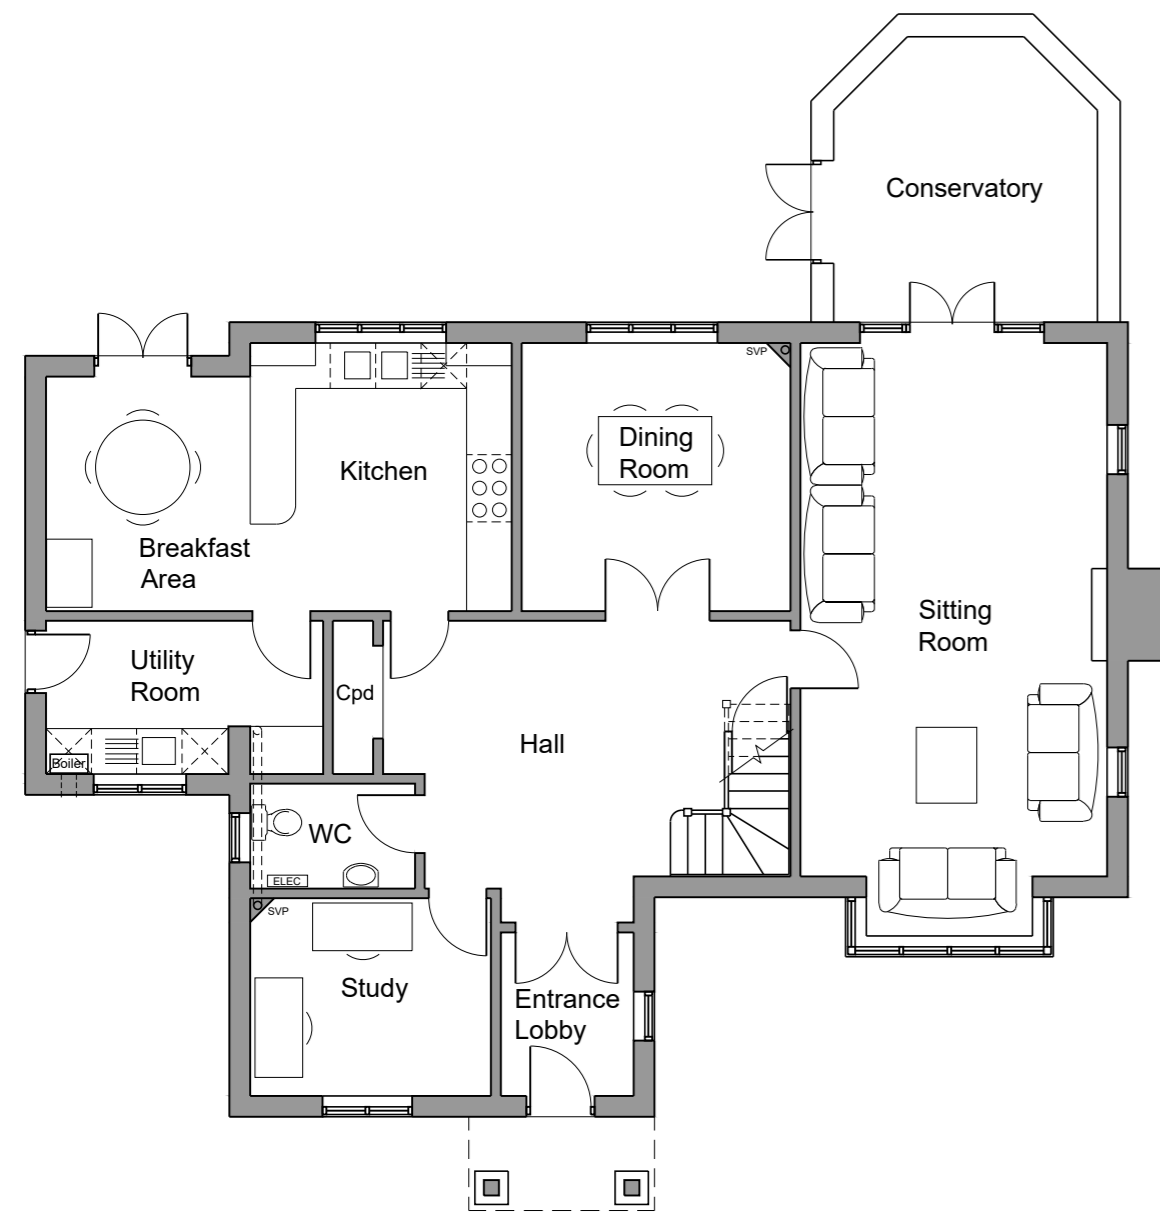


Ground floor plan  
Scale 1:100

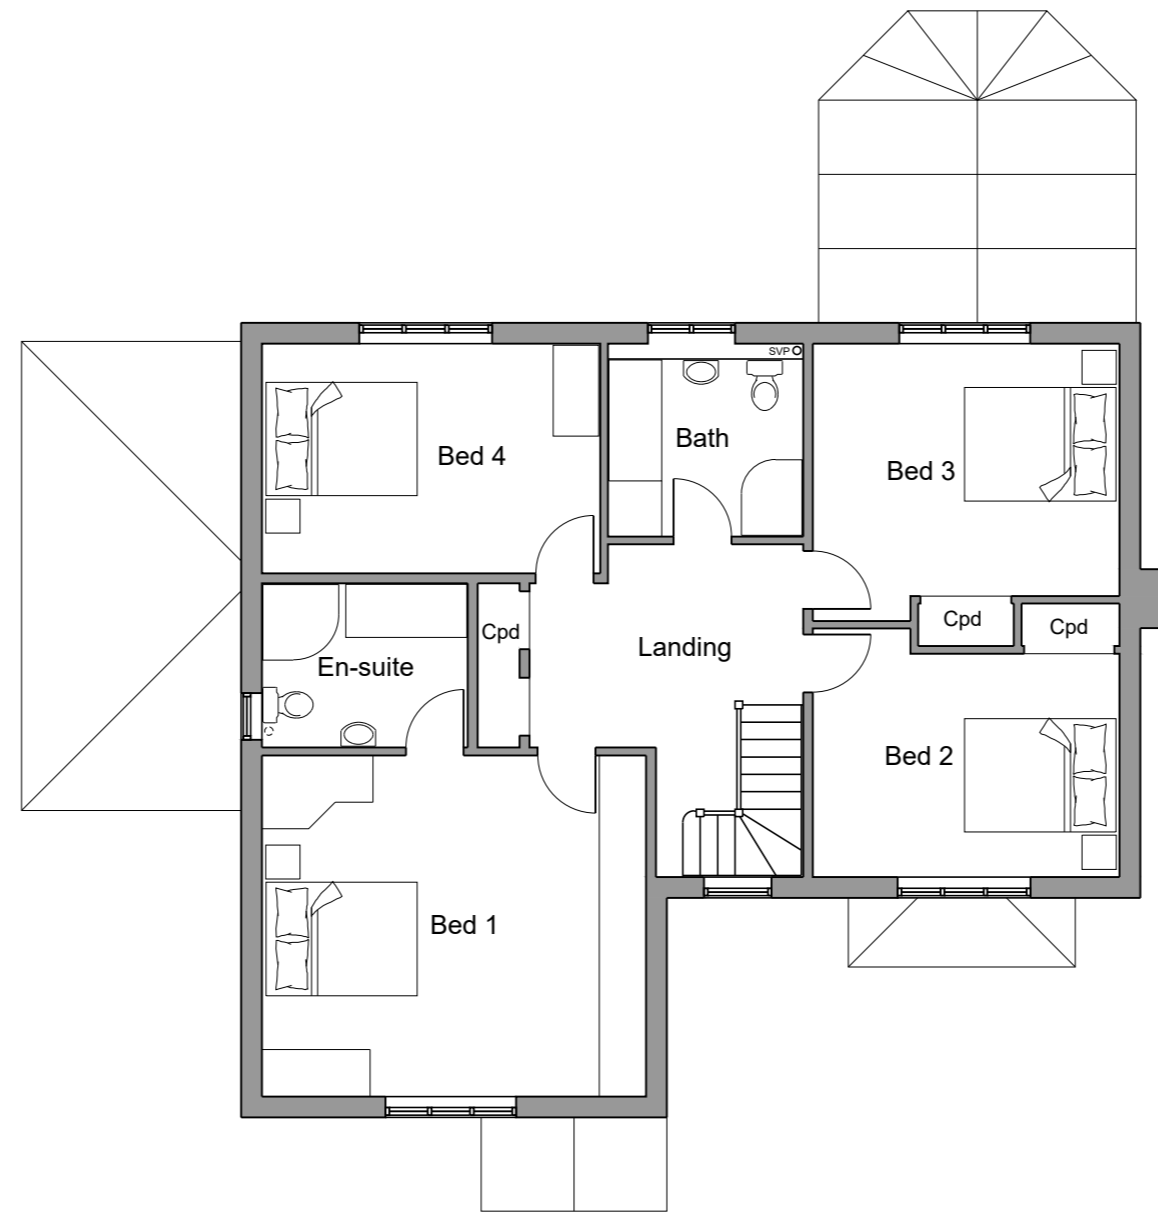

First floor plan



Side (south) elevation

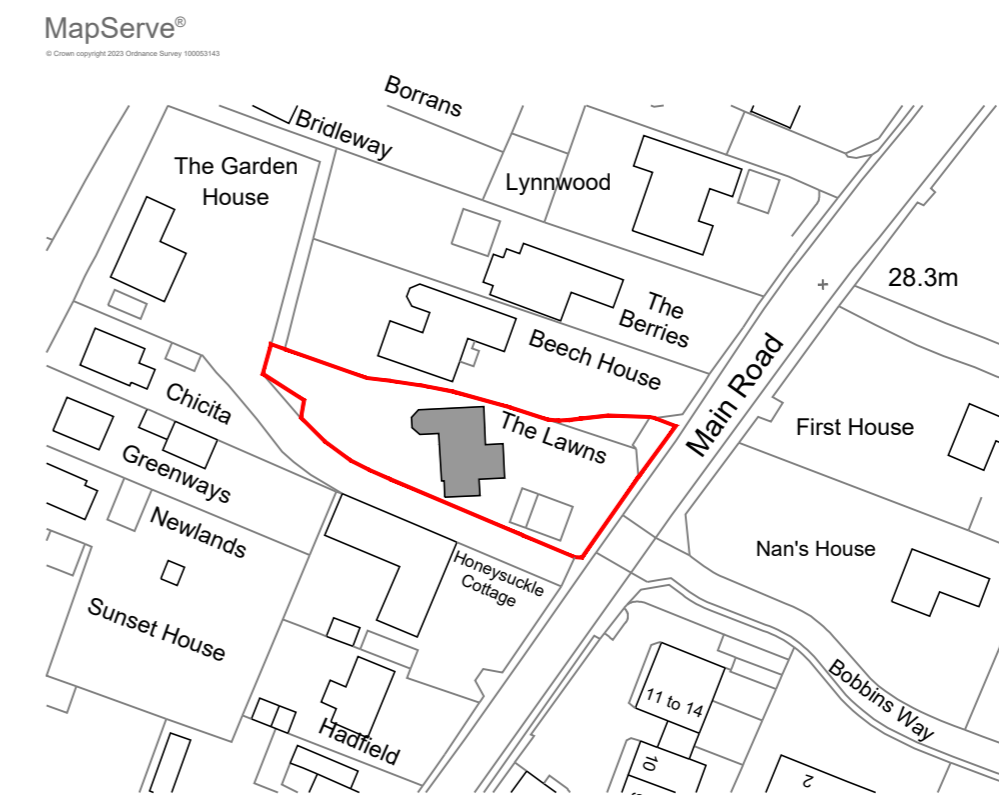

Location plan  
Scale 1:1250

REV. A LOCATION PLAN ADDED 12.07.23

**EXISTING**

Project  
Extension to: The Lawns,  
Main Road, Swardeston,  
Norwich. NR14 8AD

Drawing  
Existing elevations,  
floor plans and location plan

Scale 1:100 & 1:1250 @ A2  
Date 16.05.23  
Drawn NB  
No. 220.01

Rev. A

NB: ARCHITECTURAL TECHNOLOGIST  
27 RUSTENS MANOR ROAD, WYMONDHAM,  
NR18 0NF. TEL.: 07548 655255  
nerysb@live.com

