



Client **Stott Thompson**

Job

1 X Door & Frame - DG04

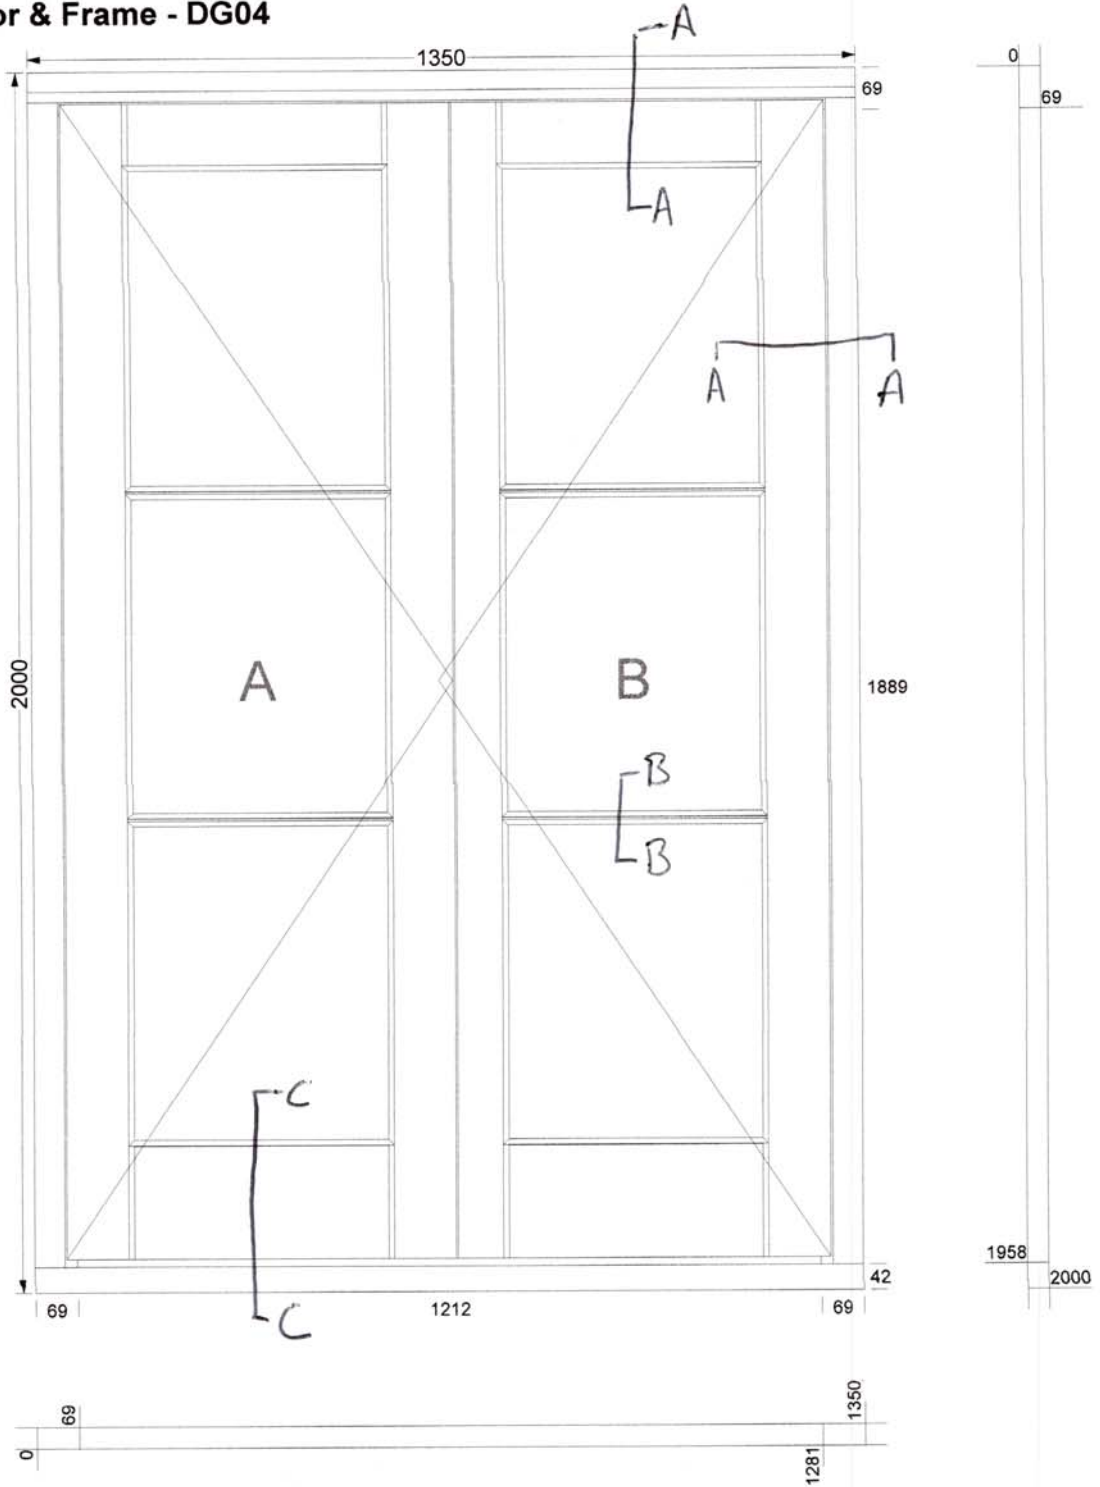

SECTION A-A
SCALE 1:1

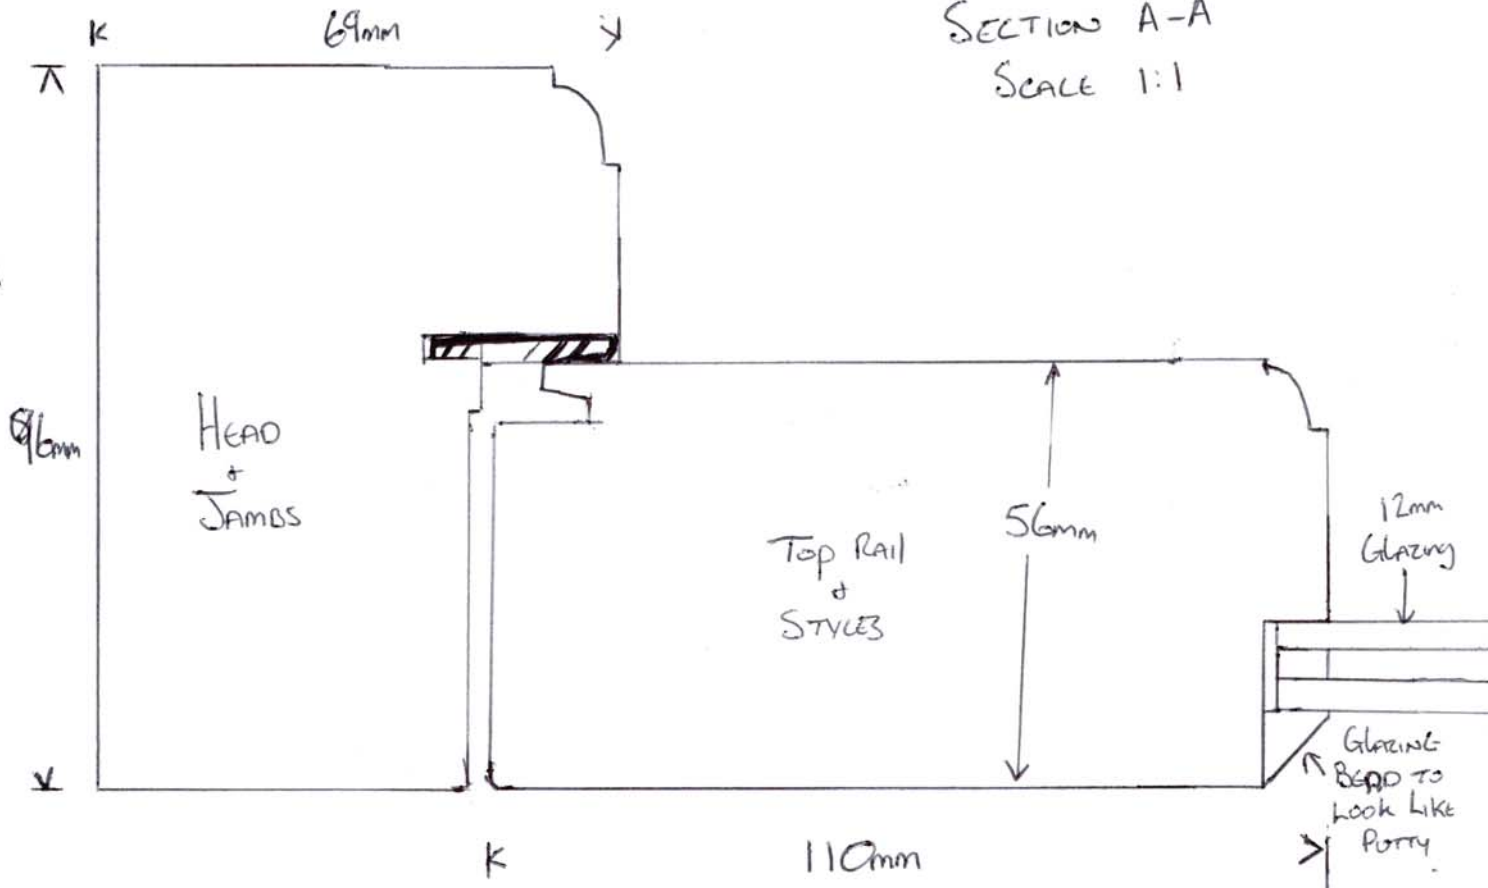

SECTION B-B
SCALE 1:1

