




Client **Stott Thompson**

Job


1 X Window - WG01

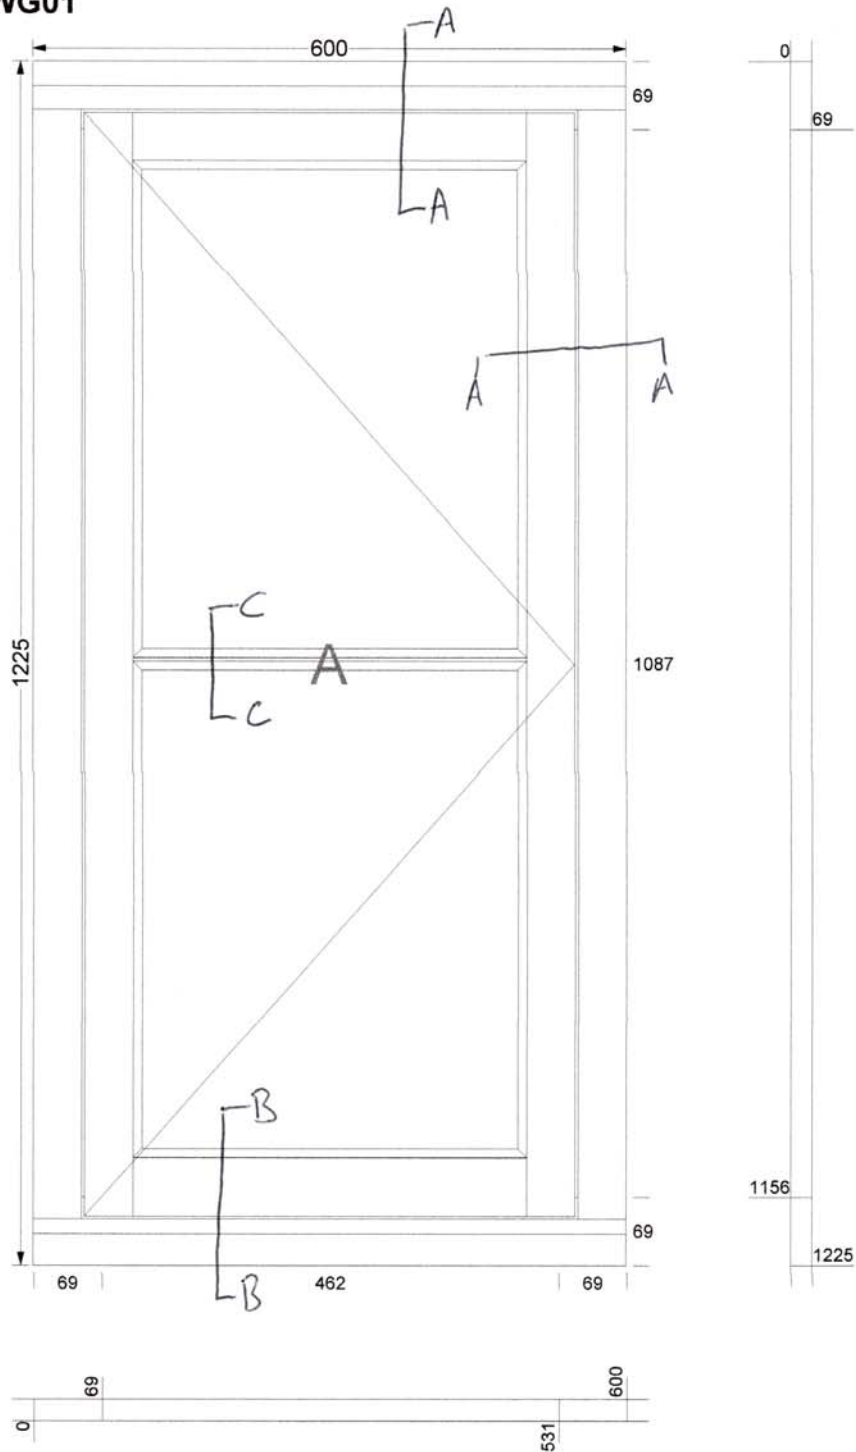


HERITAGE CASEMENT 84/44

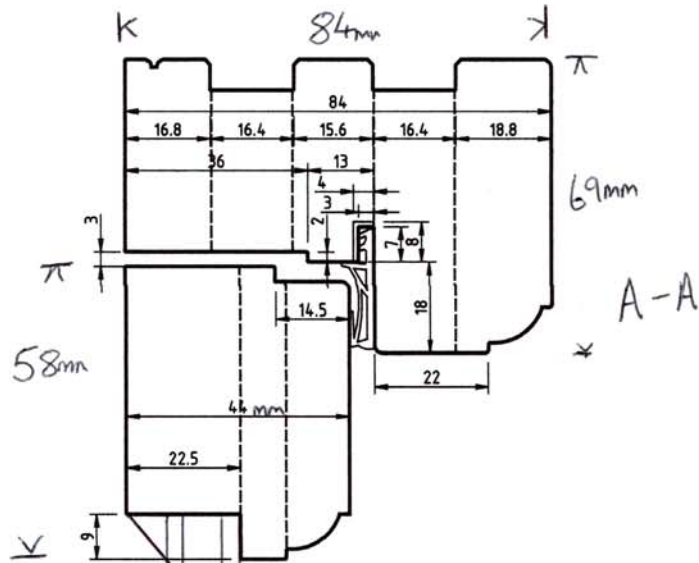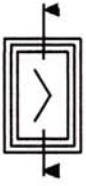

12mm Slimline Double Glazed Unit
(4x4x4)

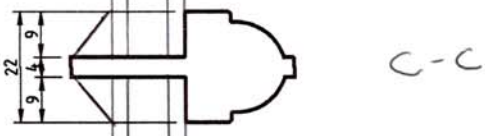

9mm x 9mm
GLAZING
BEAD
TO LOCK
LIKE
POTTY CASE

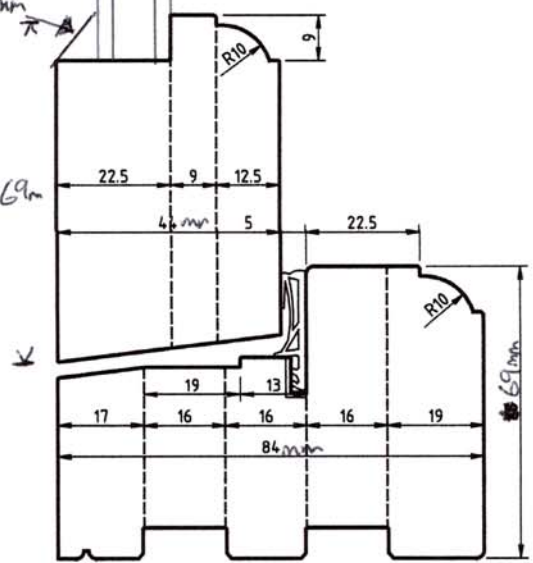

B-B