



**CDM 2015 RESIDUAL RISKS**

1. Working adjacent to live highway.
2. Working near open water ditches.
3. Manual lifting heavy construction materials.
4. Location of all buried services.

The above residual risks are for non-standard hazards. It is assumed that a competent contractor familiar with the construction of this type of work will be appointed who will be aware of the standard hazards.

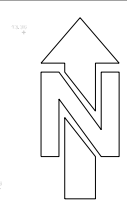

- NOTES**
1. DO NOT SCALE THIS DRAWING. WORK TO FIGURED DIMENSIONS ONLY. ALL DIMENSIONS ARE IN MILLIMETRES (mm) UNLESS NOTED OTHERWISE.
  2. This drawing is to be read in conjunction with all relevant Architect's, Engineer's and Specialist's drawings and their respective Specifications.
  3. All work to comply with the relevant British Standards, Codes of Practice and the Building Regulations.
  4. Any discrepancies between all working drawings, specifications and schedules of all disciplines to be immediately notified to CTP for clarification/correction prior to construction of relevant structure.

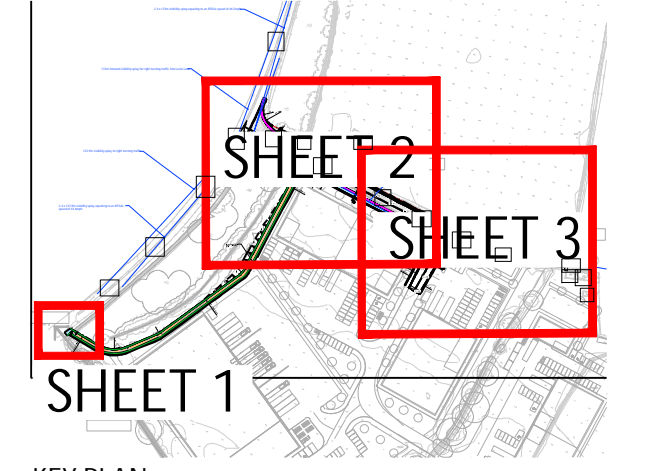

**KEY PLAN**  
 Note: For sections through works refer to drawing A9332-CTP-00-XX-DR-C-1635

- Key**
- Proposed Carrageway
  - Proposed Footpath
  - Proposed Private Footpath
  - Proposed Combined Kerb and Drainage units
  - Proposed HB2 Kerb
  - Proposed BN Kerb
  - New EF Edging

**PRELIMINARY**

P03	Culvert resized as indicated	15.09.23	SF	AB	
P02	Preliminary Issue	11.08.23	SF	AB	
Revision	Amendments	Date	Rev'd	Chkd	
Created by:	SF	Date created:	July 2023	Discipline:	CIVIL

Suffolk House 154 High Street  
 Sevenoaks, Kent TN13 3XE, UK  
 www.ctp-hip.com

Project Title:  
**SWATLANDS FARM,  
 LUCKS LANE,  
 TONBRIDGE, TN12 6QL**

Drawing Title:  
**S278  
 GENERAL ARRANGEMENT  
 SHEET 1 OF 3**

Drawing Number:  
**A9332-CTP-00-XX-DR-C-1670 P03**

Scale:  
 1:500 @A1  
 Unless Noted Otherwise

