






TIMBER WINDOWS


OF MAIDSTONE

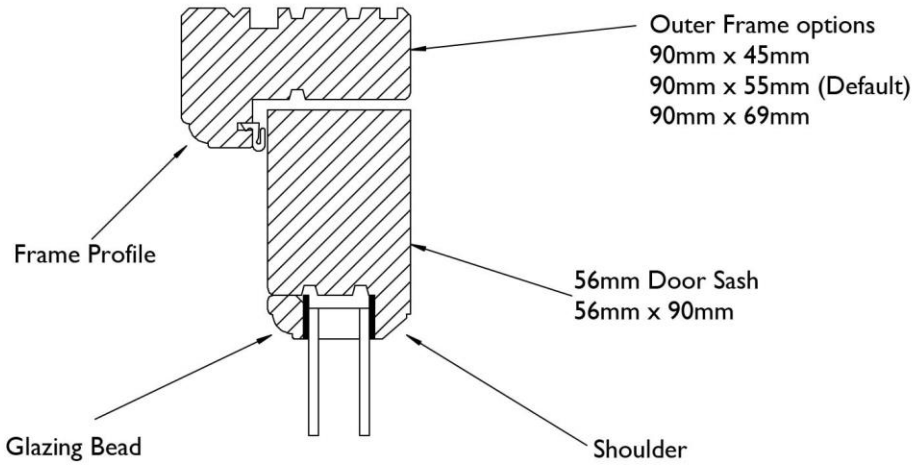


Solid Georgian Bar options
56mm x 41mm (Default)
56mm x 51mm

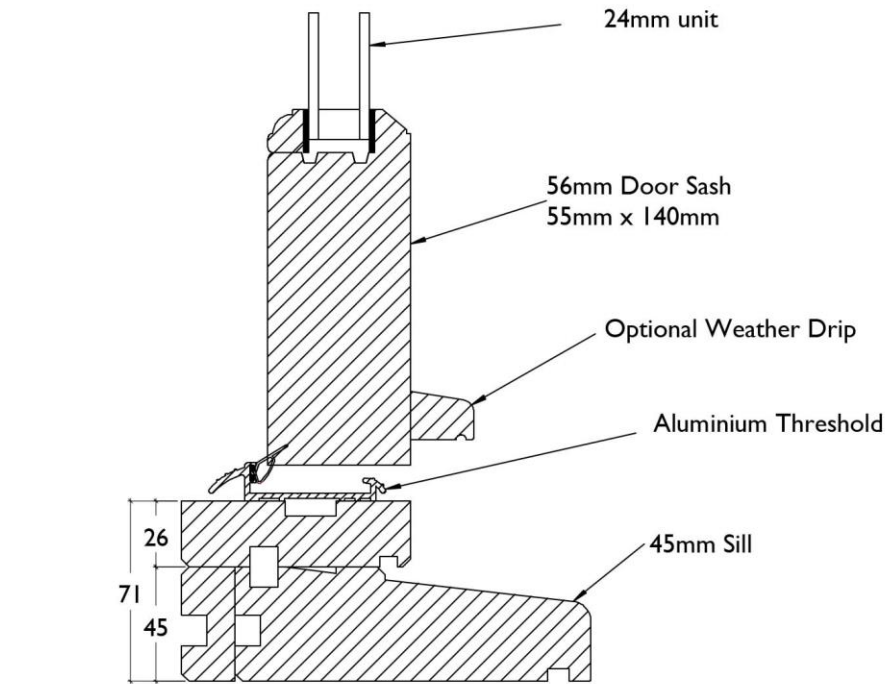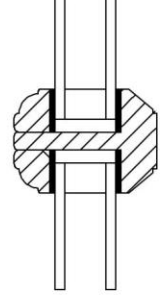

Astragal Bar
22mm (Default)
36mm

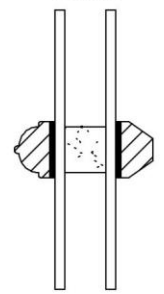

Threshold A (Default)

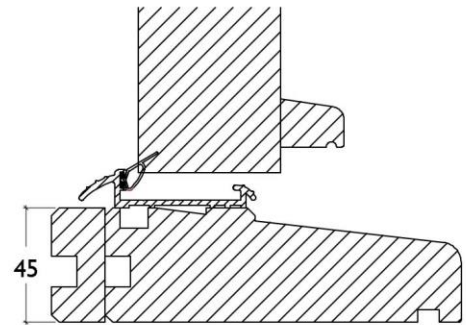

Threshold B

