




THIS DRAWING AND SPECIFICATIONS ARE THE PROPERTY OF THE PERFORMANCE WINDOW GROUP. THEY ARE ISSUED IN STRICT CONFIDENCE AND SHALL NOT BE REPRODUCED, COPIED OR USED AS THE BASIS FOR MANUFACTURING WITHOUT WRITTEN PERMISSION.

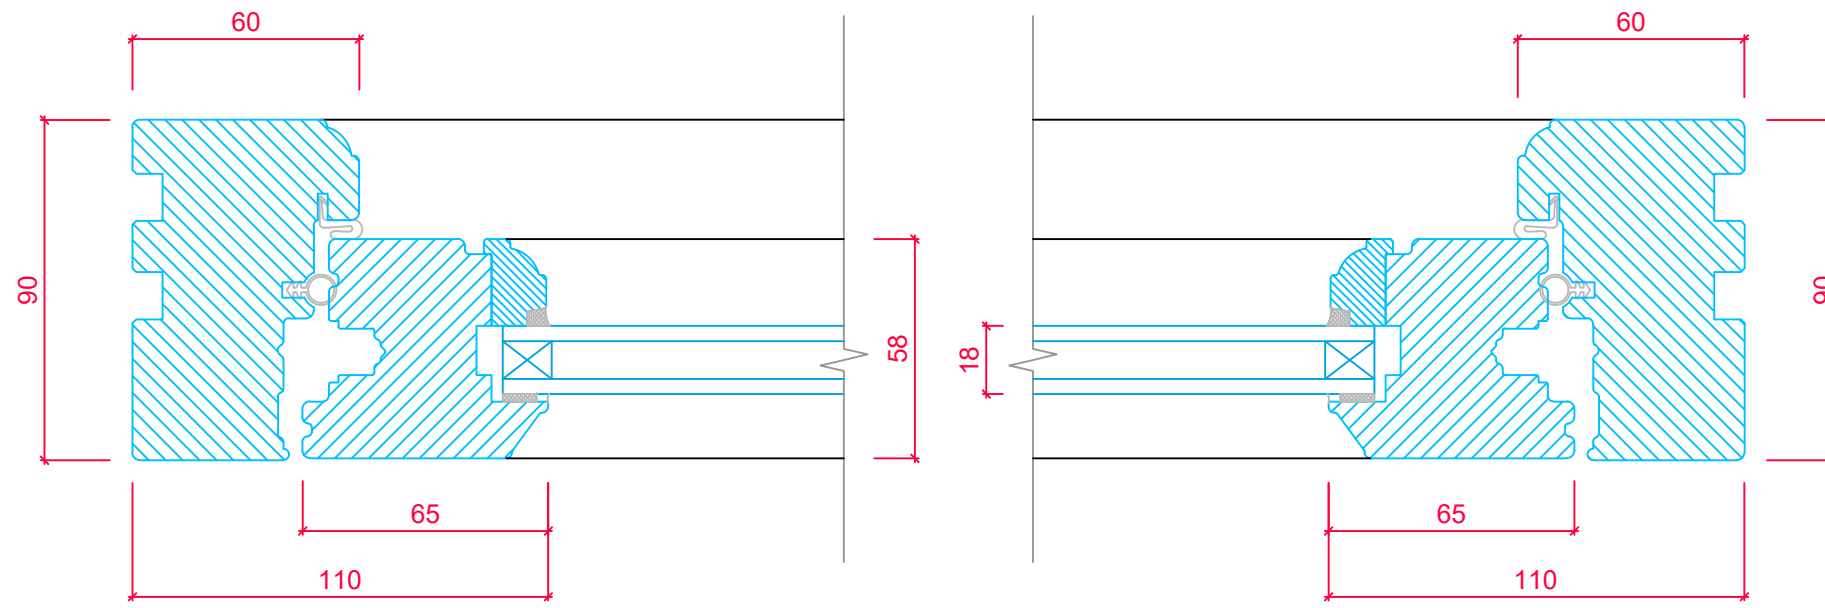

CASEMENT CROSS SECTION 'A-A'

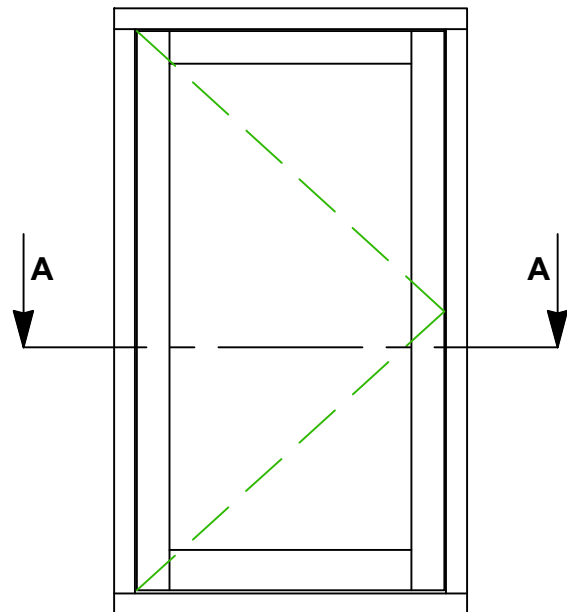

TYPICAL CASEMENT LAYOUT

 TIMBER WINDOWS EST. 2004	TOLERANCES <small>UNLESS OTHERWISE SPECIFIED</small> ALL DIMENSIONS IN MM ALL LINEAR DIMENSIONS ±0.4 ALL ANGLE DIMENSIONS ±0.5° BREAK ALL SHARP EDGES 0.5	PRODUCT RANGE: FLUSH CASEMENT (Ovolo) 18mm Unit
	TITLE HORIZONTAL SECTION DETAIL - JAMBS	Drawing No. FC-O-19
DRAWN BY: PR	DATE DRAWN: 01/08/2019	SCALE: 1:2, 1:15