


EXISTING

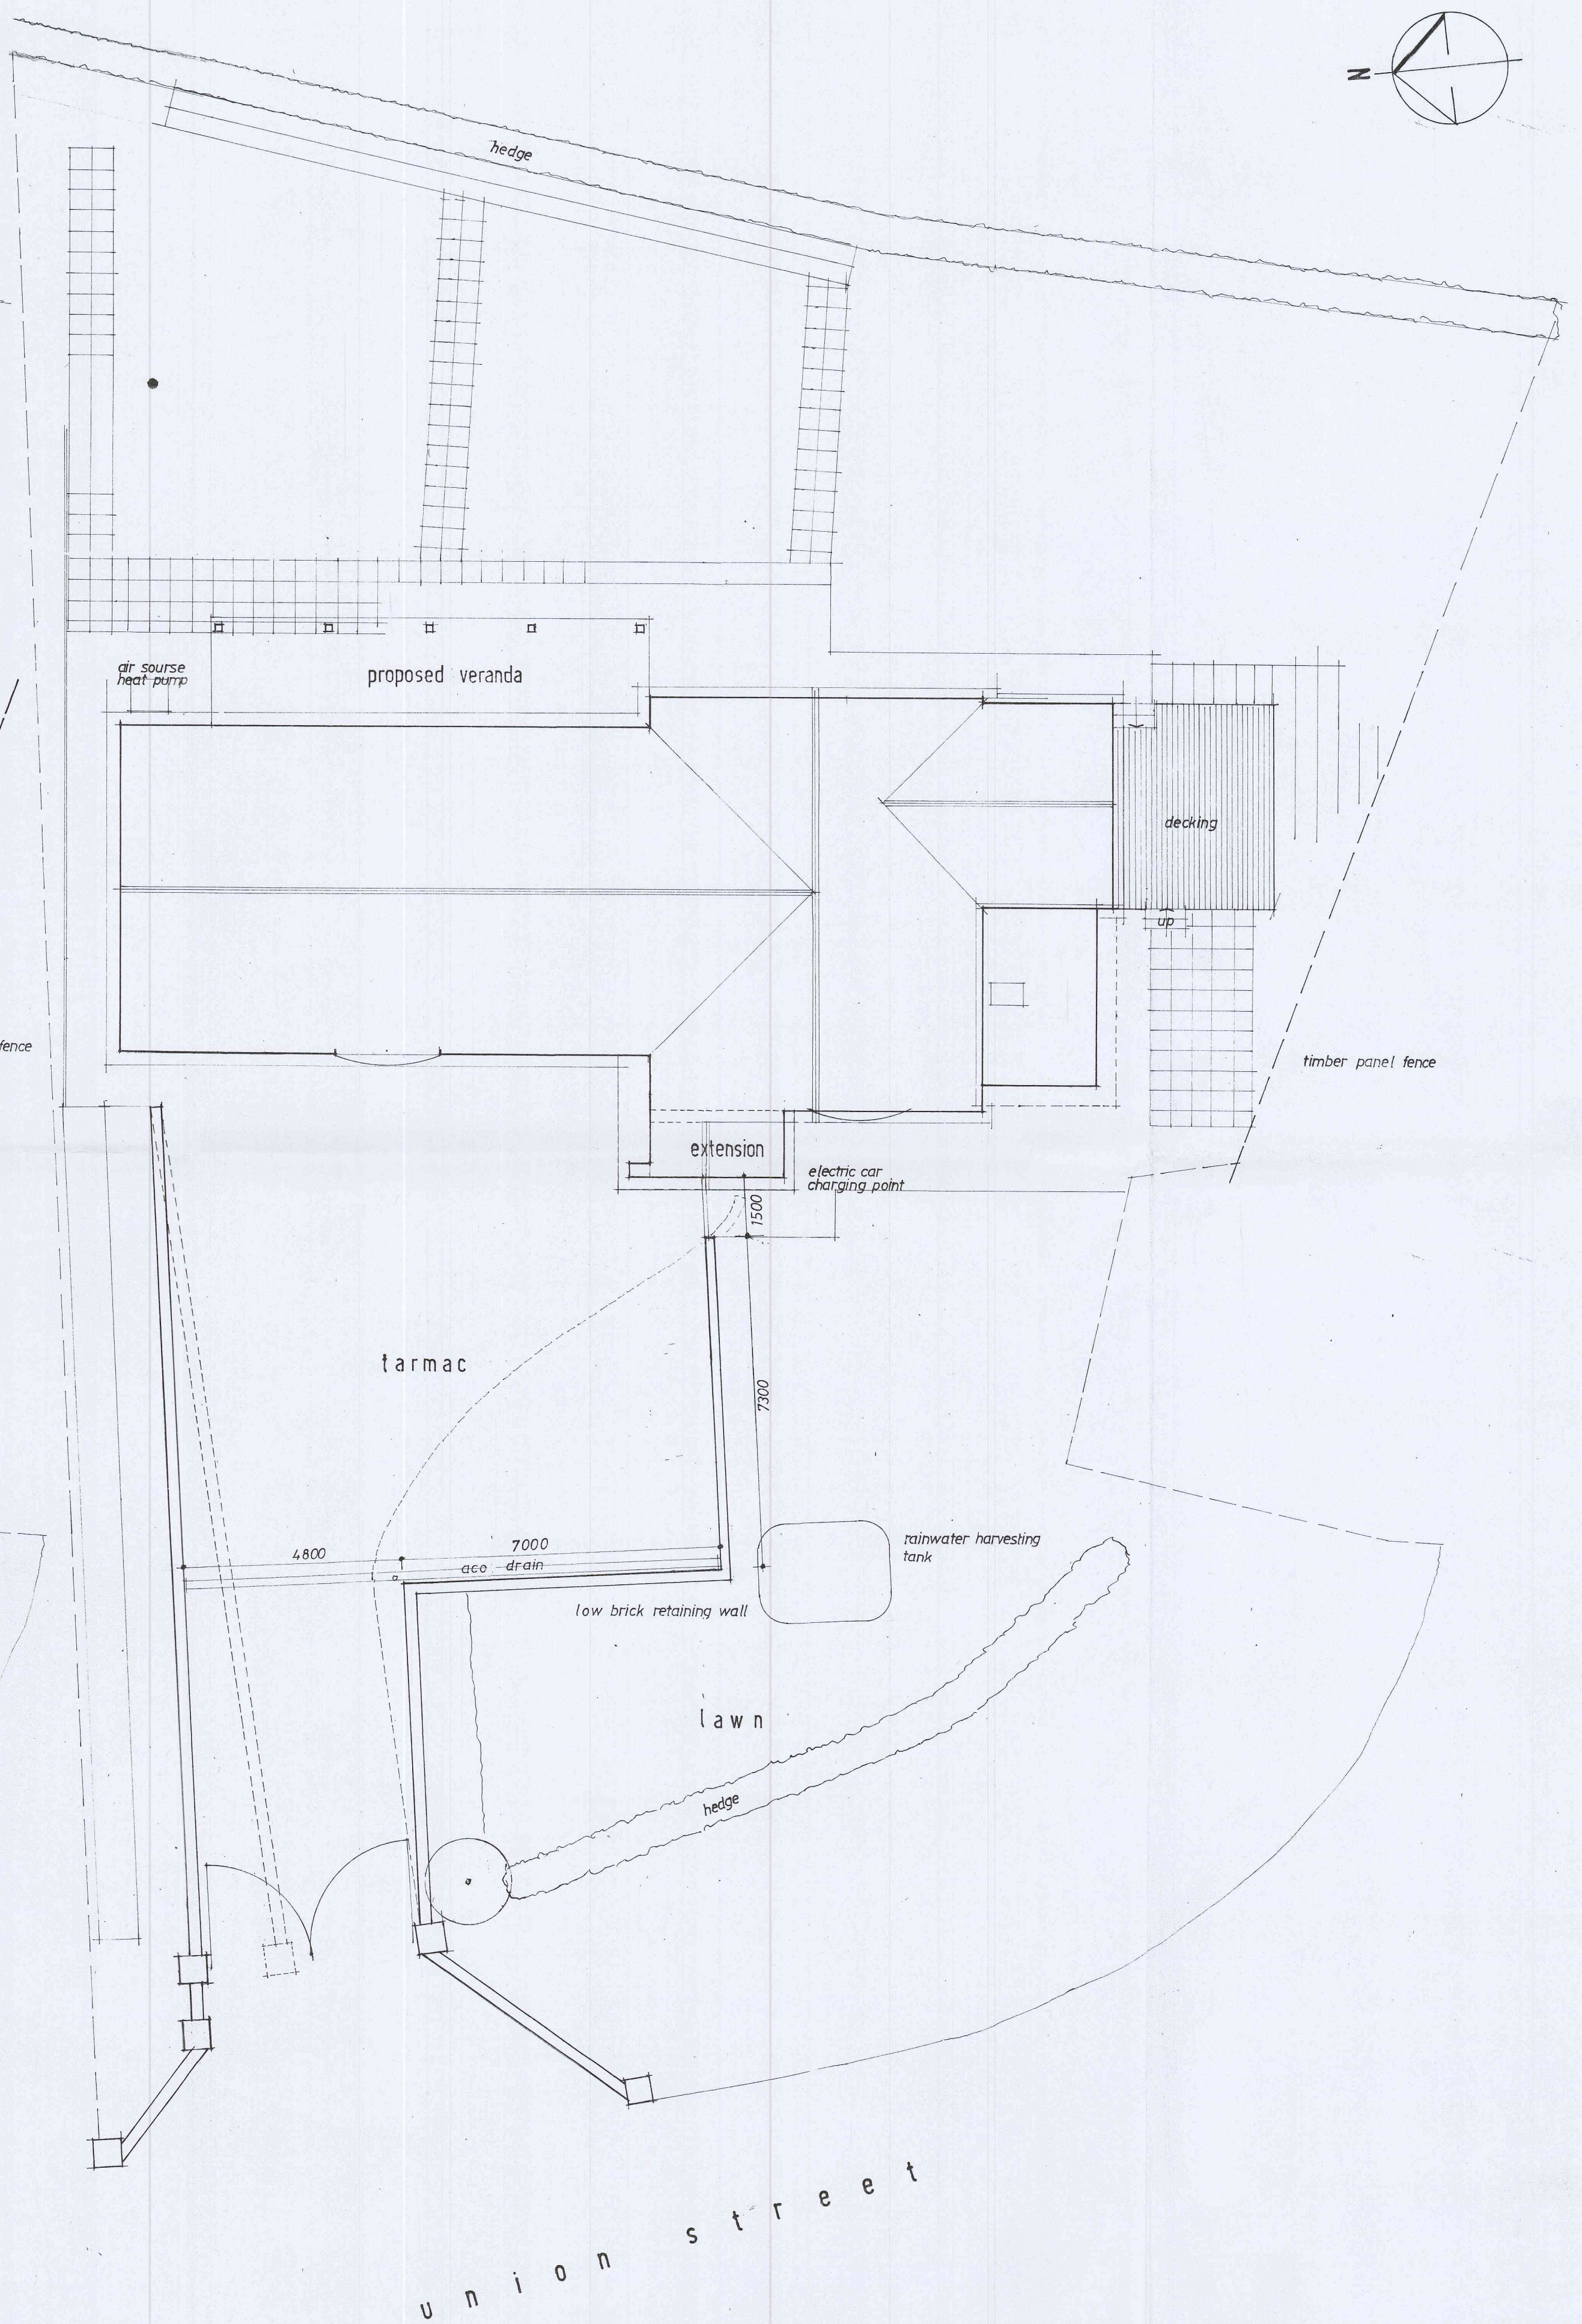

PROPOSED

R PIDDUCK LTD

ARCHITECTURAL & PLANNING CONSULTANT
SPECIALIST IN HISTORIC BUILDING CONSERVATION
ACTON HALL, ACTON, NR. BISHOP'S CASTLE, SHROPSHIRE SY9 5LA
Tel: 07966 507658 Email: richard@richardpidduck.co.uk

DRAWING TITLE EXISTING & PROPOSED BLOCK PLAN

JOB TITLE NETHERCOTE UNION STREET BISHOP'S CASTLE

CLIENT MR B EDWARDS
SCALE 1:100
DATE AUGUST 2023
DRAWING NO. 257/01/02
REVISION

THIS DRAWING IS COPYRIGHT. ALL DIMENSIONS ARE TO BE CHECKED ON SITE. DO NOT SCALE.