



planning

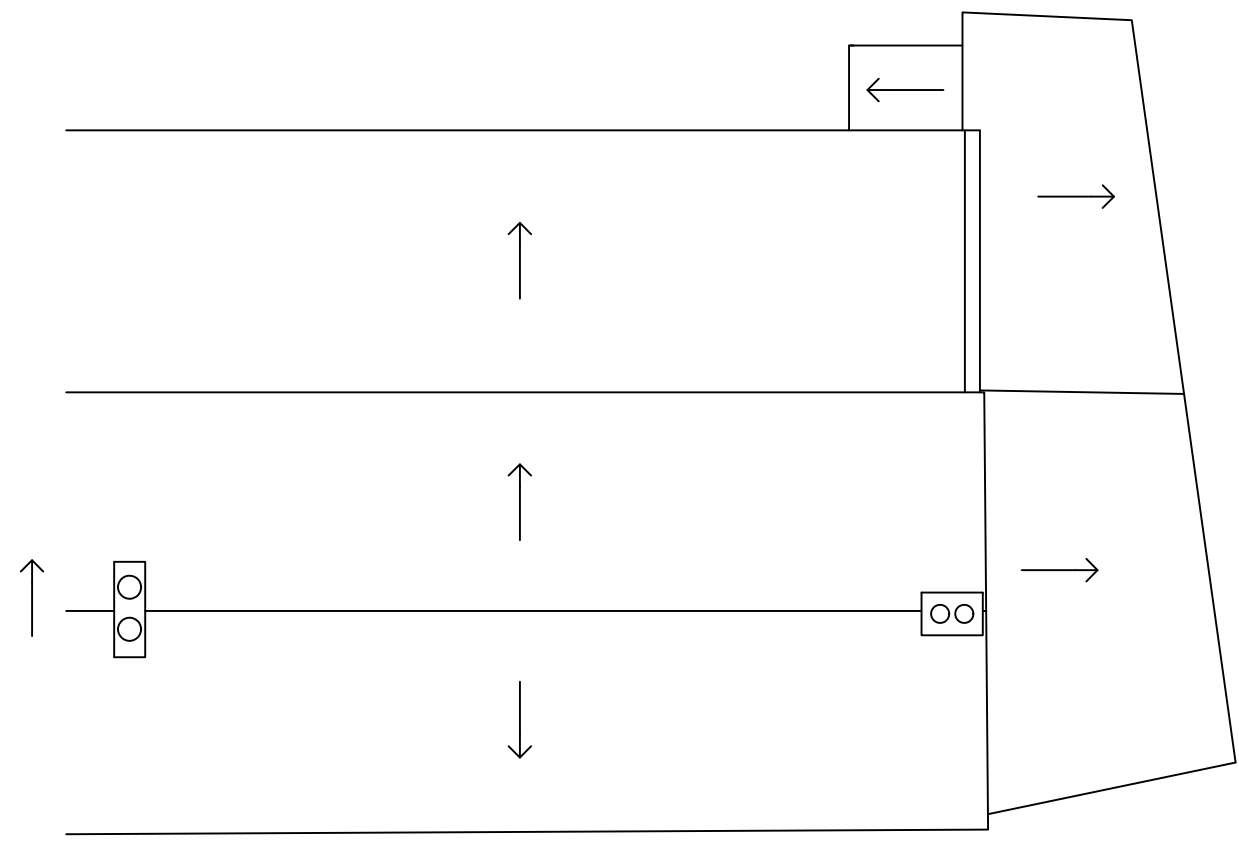

Roof

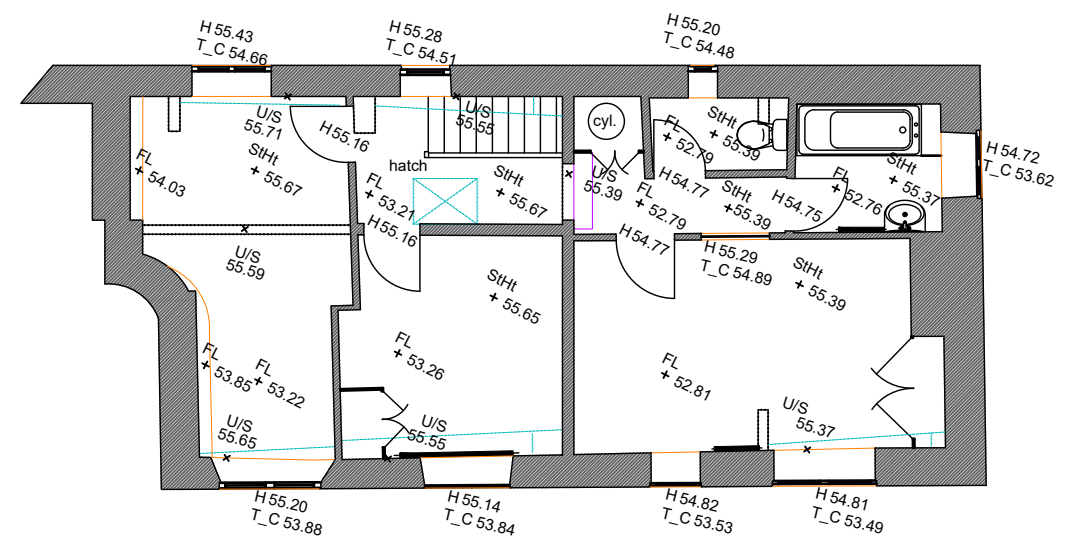

First floor