

<b>Client:</b>	Clowes Developments		
<b>Date:</b>	15/05/2023		
<b>Project:</b>	Commercial Building Clowes Logomark		
<b>Designer:</b>	Joe		
<b>Revision:</b>	1	<b>Page:</b>	2 of 3

Colours	
<input type="text"/>	
<input type="text"/>	
<input type="text"/>	

All designs, layouts and artwork remain the property of Meadow Signs & Graphics, including after payment has been received in full. They must not be reproduced or passed on to a third party without prior written consent. Colours on this proof may not represent the final colours of the finished product.

### Proof Acceptance

Please note: Once you have approved and signed that the proof is correct in all respects, we cannot be held responsible for any errors or omissions.

**I have checked and approved this proof.**


Signed:

07791 931178	
joe@meadowsigns.co.uk	
meadowsigns.co.uk	

### Logomark:

3mm Aluminium logomark, 990mm x 1,000mm, 150mm return. Wet coated to match Pantone 3265 C satin. 10mm foamex backtray affixed to cladding, with aluminium logomark affixed to the backtray with side fixings.

### Front Elevation:

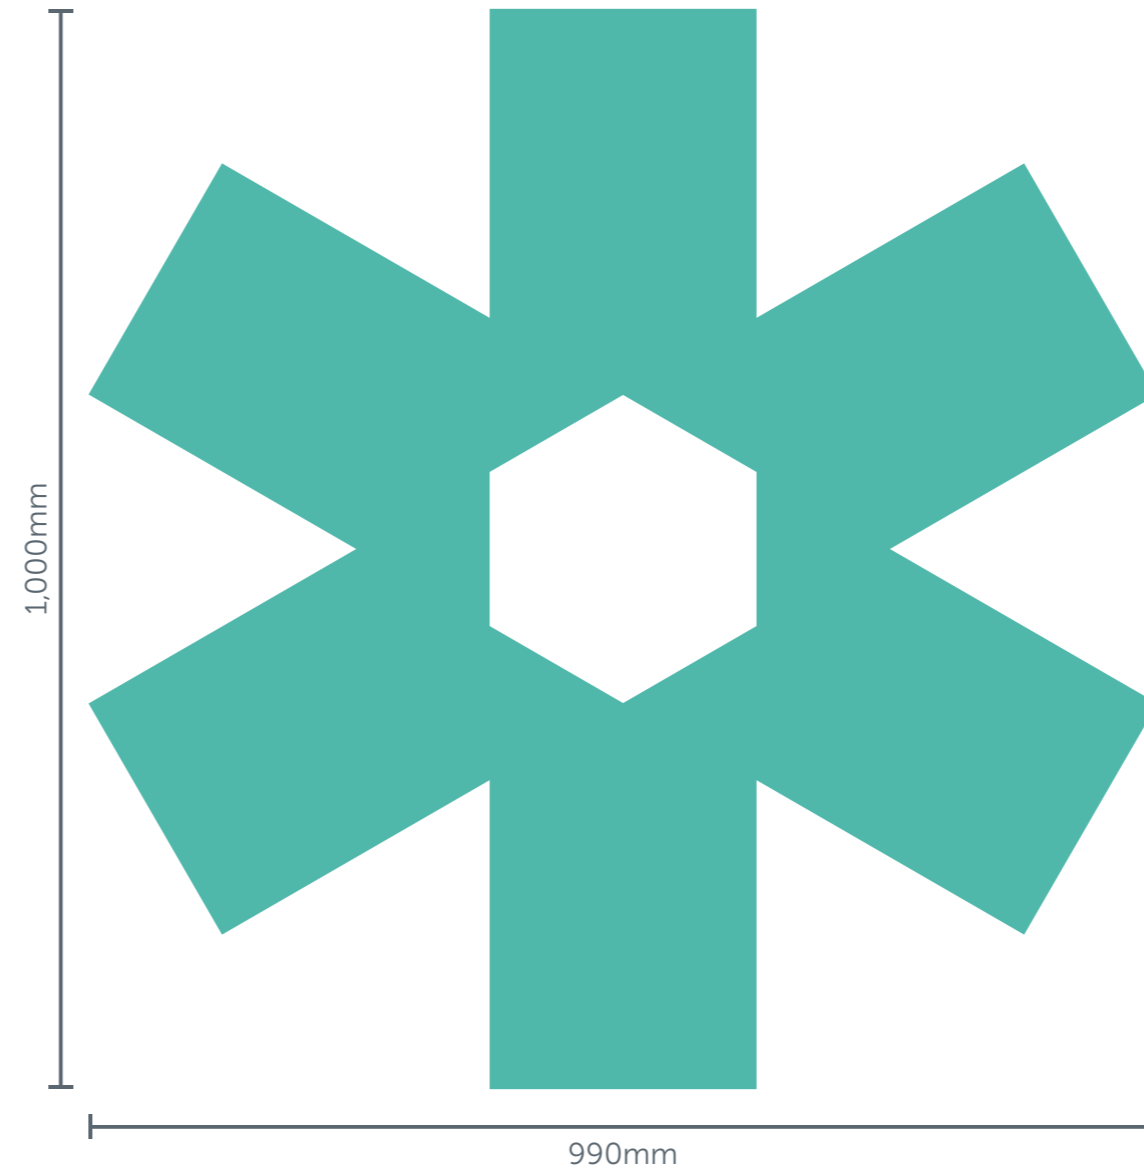

### Side Elevation:

