

KIMBERLEY ROAD

MH  
CL 18.70

E 24.81  
R 27.81

ex boundary wall

Garden Unit 1

Patio

Bins

Bikes

1.8m high cft

Garden No 133

SHED

DECKING

form new access

Parking Unit 1

Parking No 131

1.8m high cft

Garden No 131

131

FFL 21.14  
E 26.85  
R 29.85

E 27.35  
R 30.35

age

SV

MH  
CL 20.48

SP

LP


CATV

POST  
BOX

SV


STAPLE HILL ROAD

Shelter

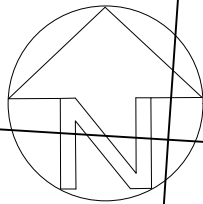

154

164

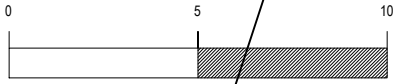

Rev:	Date:	Note
**	**	*

Proposed Alterations and Loft Conversion  
**131 Staple Hill Road/Staple Hill Bristol**  
 Proposed Site Plan

Date:  
Mayt 2023

Scale:  
1:200 @ A3

DWG No:  
**3604/101**

**David Cahill**  
 Design Consultants Ltd  
 Unit 2 Office 4 Tower Lane Business Park  
 Warmley Bristol BS30 8XT  
 Tel: 01179618888  
 Email: davidcahilldesign@btopenworld.com