





1 Elevation 1  
1 : 100



2 Elevation 2  
1 : 100

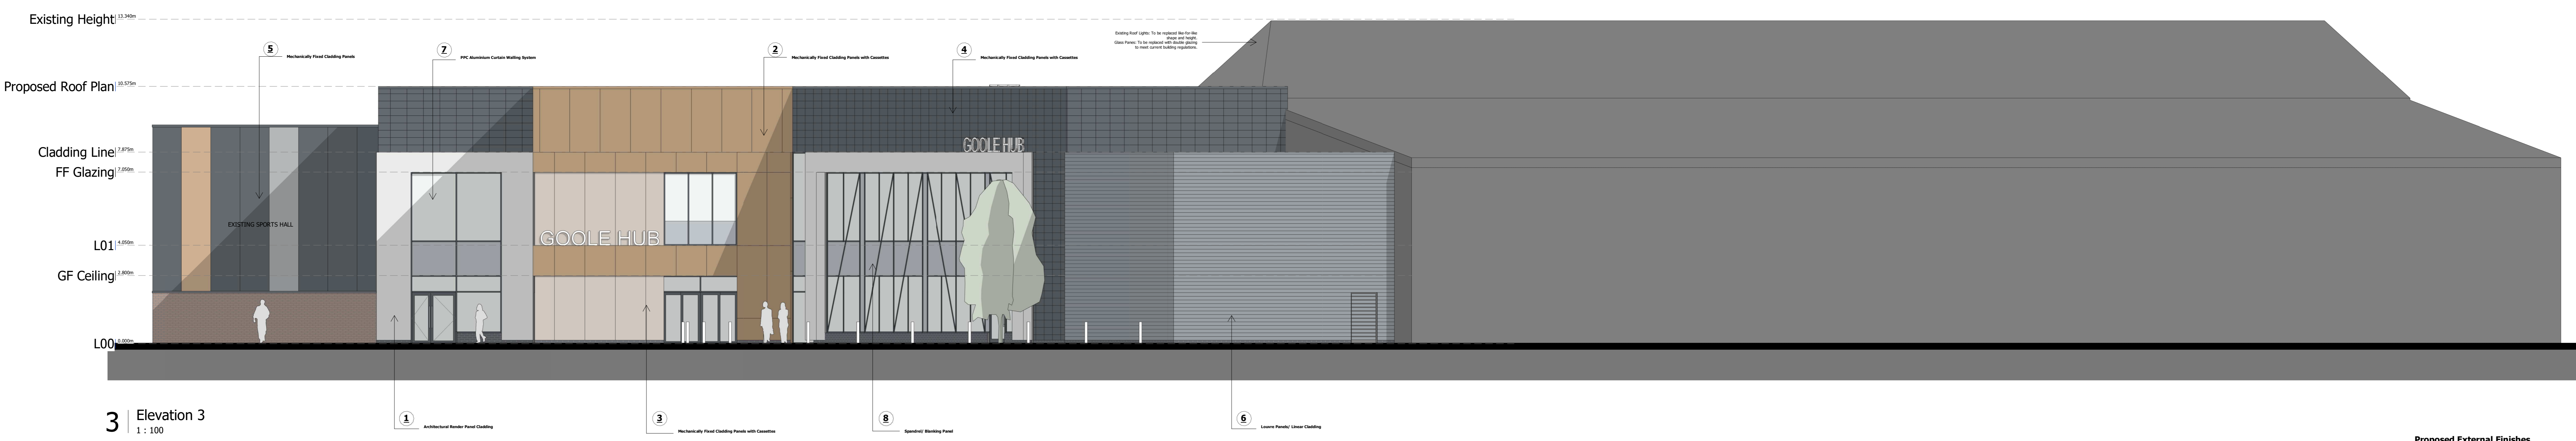

3 Elevation 3  
1 : 100

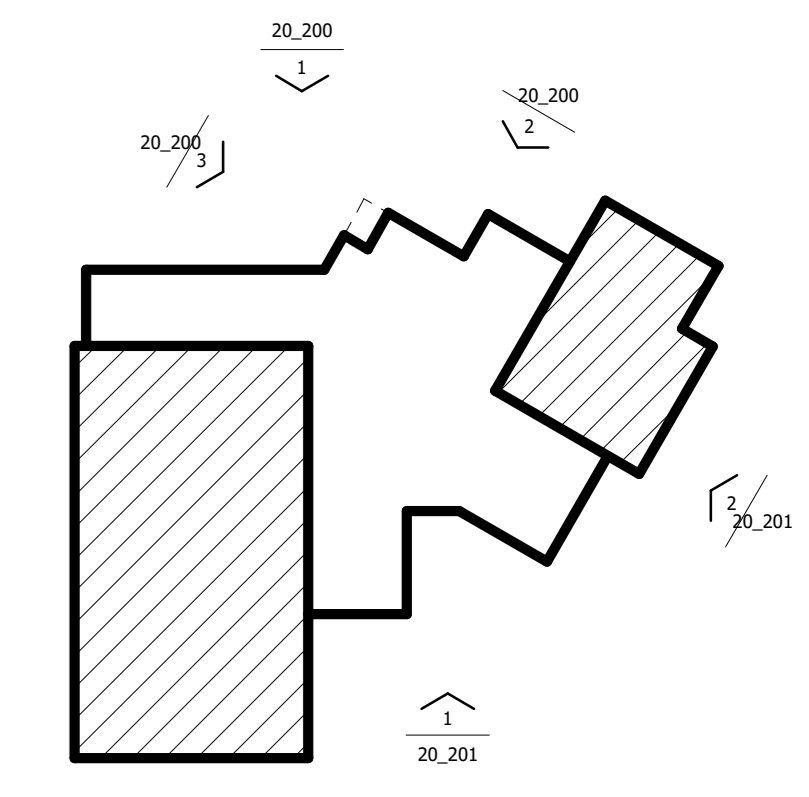

4 | Elevation Key Plan 1  
1 : 1000

**Proposed External Finishes**

- 1 **Architectural Ronder Panel Cladding**  
Off White - Colour TBC  
Finished pattern to match elevation lines and levels  
Matching Tape Joint
- 2 **Mechanically Fixed Cladding Panels with Cassettes**  
Light Grey - Colour TBC  
PPC Aluminium Cassettes Hung on Insulated Cladding Panels  
- Size TBC  
Finished pattern to match elevation lines
- 3 **Mechanically Fixed Cladding Panels with Cassettes**  
Light Grey - Colour TBC  
PPC Aluminium Cassettes Hung on Insulated Cladding Panels  
- Size TBC  
Finished pattern to match elevation lines
- 4 **Mechanically Fixed Cladding Panels with Cassettes**  
Dark Grey - Colour TBC  
PPC Aluminium Cassettes Hung on Insulated Cladding Panels  
30000 - Size TBC  
Stack Bond Orientation
- 5 **Mechanically Fixed Cladding Panels**  
Multi-Colour - Colour TBC  
Panel Composite Cladding Panels  
30000 - Size TBC  
Vertical Orientation
- 6 **Louver Panels/ Linear Cladding**  
Medium Grey - Colour TBC  
Locate in the Elevation - Cladding to Insulated Cladding Panels  
Linear configuration to suit layout
- 7 **PPC Aluminium Curtain Walling System**  
Dark Grey - Colour TBC  
Slat System - System TBC  
Subject to Manufacture
- 8 **Spandrel/ Blanking Panel**  
Medium - Light Grey - Colour TBC  
Locate in the Elevation to screen Floor and Roof Const.  
Subject to Manufacture
- 9 **Mechanically Fixed Aluminium Rainscreen**  
Off White - Colour TBC  
PPC Aluminium Rainscreen to form Picture Frame  
Profile - Colour TBC  
Finish - Anodized TBC  
Subject to Manufacture

Rev.	Date	Drawn	Checked	Description
P8	17/10/23	JN	RY	Elevations updated
P7	16/09/23	JH	RY	Revised Block Plan to Curtain Walling
P6	14/09/23	DK	RY	Minor elevation amendments, finish added to base of PH
P5	06/09/23	DK	RY	CAH Panel elevation window removed
P4	06/09/23	DK	RY	Elevation materials and arrangement amended. Glazing to Pool Hall and Tone Zone amended.
P3	05/08/23	DK	RY	Revised to suit latest CA. Notes amended.
P2	25/07/23	DK	RY	External materials and colours changed. Entrance feature and window surrounds removed.
P1	13/07/23	DK	RY	Elevations updated to suit latest CA. External material proposals indicated.

Rev.	Date	Drawn	Checked	Description
PL			RY	Planning

**Goole Hub - Leisure Centre**  
Elevations - Sheet 01

Location:  
North Street  
Goole  
DN14 5QX

Client:  
Willmott Dixon Construction

UPPER	Original	Size	Level	Type	Rev.	Sub	Revision/Number
M00510-WBA-XX-XX-DR-A-20_200					P8		

Date: 03/25/19  
Drawn: DL  
Checked: RY  
Scale: @A0  
As indicated  
3993-002

**NATSON BATTY ARCHITECTS**  
Shires House, Shires Road  
Guiseley, Leeds LS20 8EU  
Leeds - Loughborough  
T: 01943 876 665  
E: enquiries@natsonbatty.com  
W: www.natsonbatty.com

**FUTURE BUILT**

Note: Do not Scale from this drawing. All dimensions to be checked on site