



1 Elevation 4
1: 100

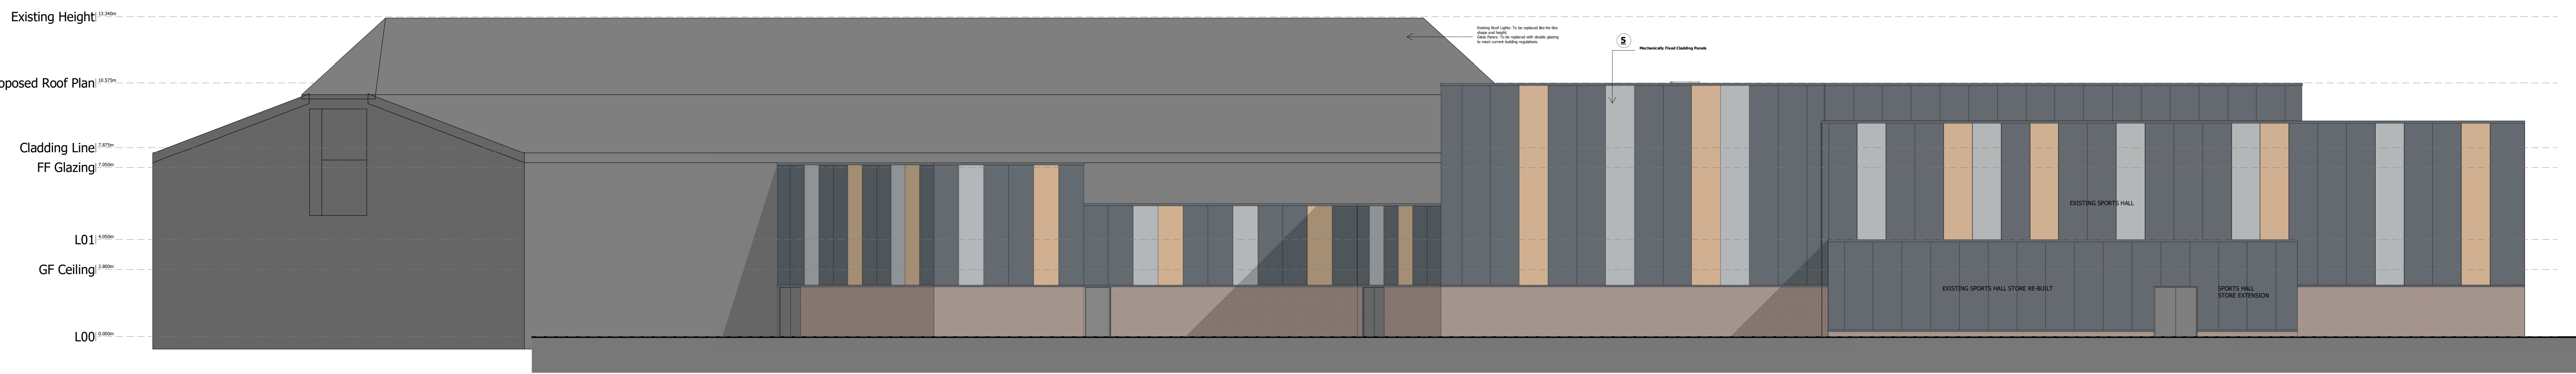

2 Elevation 5
1: 100

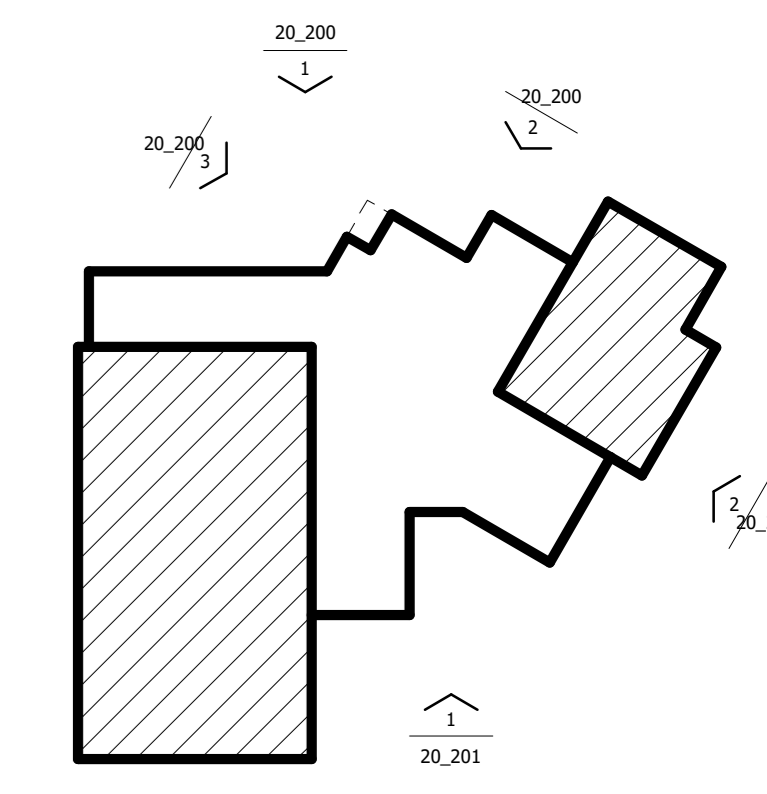

5 Elevation Key Plan 2
1: 1000



3 3D View 1



4 3D View 2

Proposed External Finishes

- 1 **Architectural Render Panel Cladding**
Of White - Colour: Finesse - TIC
Rendered pattern to match elevation lines and levels including Top Joint
- 2 **Mechanically Fixed Cladding Panels with Cassette**
Colour: Bronze Effect - Colour: TIC
PVC Aluminium Cassette Panels hung on Insulated Cladding Panels
- Size: TIC
Rendered pattern to match elevation lines
- 3 **Mechanically Fixed Cladding Panels with Cassette**
Light Grey Off Grey - Colour: TIC
PVC Aluminium Cassette Panels hung on Insulated Cladding Panels
- Size: TIC
Rendered pattern to match elevation lines
- 4 **Mechanically Fixed Cladding Panels with Cassette**
Dark Grey/Blue Grey - Colour: TIC
PVC Aluminium Cassette Panels hung on Insulated Cladding Panels
- Size: TIC
Stack Bond Operation
- 5 **Mechanically Fixed Cladding Panels**
Neutral Composite Cladding Panels
1200H - Size: TIC
Vertical Orientation
- 6 **Linear Panels/ Linear Cladding**
Medium Grey - Colour: TIC
Linear Effect Rainscreen Cladding to Insulated Cladding Panels
Linear configuration to suit louvers
- 7 **PVC Aluminium Curtain Walling System**
Dark Grey/Blue Grey - Colour: TIC
Stack System - System: TIC
Subject to Manufacturer
- 8 **Spandrel/ Blanking Panel**
Medium Light Grey - Colour: TIC
Look-a-like Panel to screen floor and roof corners.
Subject to Manufacturer
- 9 **Mechanically Fixed Aluminium Rainscreen**
Off White - Colour: TIC
PVC Aluminium Rainscreen to form Picture Frame
Finish: to match wall
Filing: Arrangement: TIC
Subject to Manufacturer

Rev	Date	Drawn	Checked	Description
P7	17/10/23	JN	RY	Elevations updated
P6	14/09/23	DL	RY	External works amendments
P5	06/09/23	DL	RY	Elevation materials and arrangement amended. Glazing to Pool Hall and Store done amended.
P4	16/08/23	DL	RY	Planning issue
P3	03/08/23	DL	RY	Revised to suit latest CA. Notes amended.
P2	25/07/23	DL	RY	External materials and colours changed. Entrance feature and window surrounds removed.
P1	13/07/23	DL	RY	Elevations updated to suit latest CA. External material proposals included.

PL Planning
Goole Hub - Leisure Centre

Elevations - Sheet 02

Location:
North Street
Goole
DN14 5QX

Client:
Willmott Dixon Construction

000510-WBA-XX-XX-DR-A-20_201 P7
Date: 03/25/19 Drawn: DL Checked: RY Scale: B/A/D Int. Job No: 3993-002

NATSON BATTY ARCHITECTS
Shires House, Shires Road
Guisebury, Leeds LS20 8EU
Leeds Loughborough
T: 01943 876 665
E: enquiries@natsonbatty.com
W: www.natsonbatty.com

FUTURE BUILT
Note: Do not Scale from this drawing. All dimensions to be checked on site