



Ground Floor Plan as Proposed
1 : 100

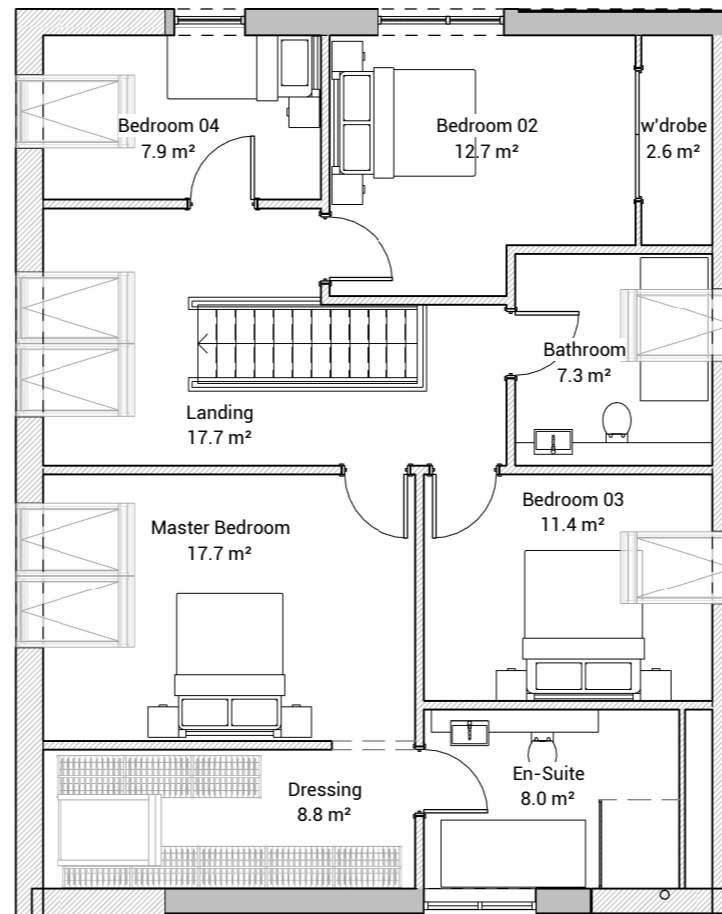

First Floor Plan as Proposed
1 : 100

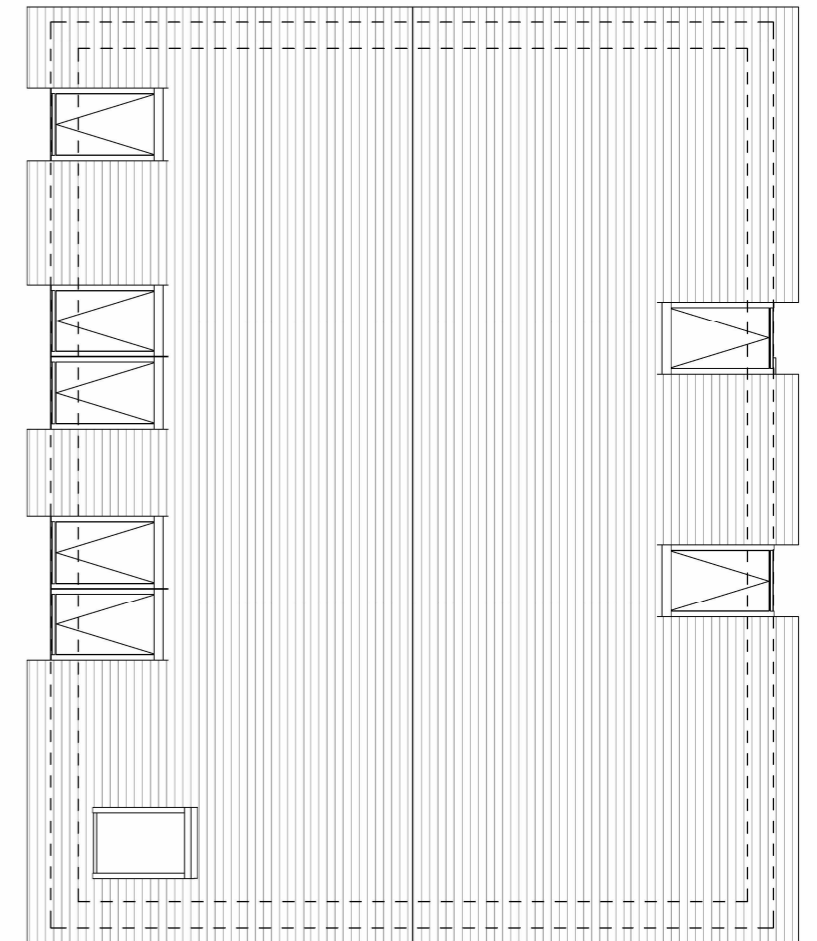

Roof Plan as Proposed
1 : 100

Notes.

- Do not scale
- The contractor is responsible for checking dimensions, tolerances and references.
- Where an item is covered by drawings to different scales, the larger scale drawing is to be worked to.

Drawing Description.

Floor Plans as Proposed

Scale (@ A3)
1 : 100

Date.
OCTOBER 2023

Project Title.

Mr Matthew Allen
86 Osborne Gardens
Herne Bay
Kent
CT6 6SE

Drawn By.

Checked By.

Purpose.

PLANNING

Drawing No.

21.043 - 05

Rev.

| Rev By | Rev | Date | Description |
|--------|-----|------|-------------|
| | | | |