



SCALE AS SHOWN ORIGINAL SHEET SIZE : A3

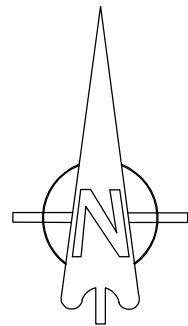

Location Plan As Prop. 1:1250

SCALE BAR

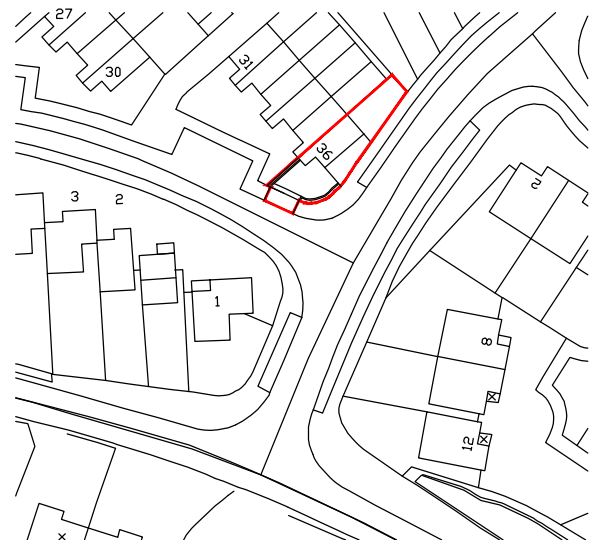

Site Plan As Prop. 1:200

NOTE:

THIS DRAWING IS FOR PLANNING PURPOSES ONLY
THIS DRAWING IS BASED UPON SURVEY INFORMATION
DRAWN BY OTHERS.
ALL CRITICAL DIMENSIONS TO BE CHECKED ON SITE.

LEGEND	
	EXISTING HEDGING
	EXISTING STONE CHIPPING
	EXISTING BRICK EDGING ADJACENT TO HIGHWAY AT FRONT
	NEW DROPPED KERB

Client
MR S. PIAZZA

Project Address
36 FALSTONE, ST JOHNS
WOKING, SURREY, GU21 3HU

Drawing Title
SITE/LOCATION PLANS
AS PROPOSED

Project Description
APPLICATION FOR DROPPED KERB

Rev.	Date	Description	Drawn	Checked
A	13.09.23	AMENDMENTS AS REQUESTED	GDP	GDP
Scale 1:1250/200		Drawn GDP	Author GDP	Drawing Status
Date	SEPT 23			
Drg.No	CDA-199-041	Rev. A		PLANNING

CDA Conceptual Design Associates Ltd
Architectural Services

1A Chobham Road,
Woking, Surrey
GU21 6HX
T: 01483 766 966
F: 01483 766 966
E: enquiries@conceptual-design.co.uk
W: www.conceptual-design.co.uk