



1. Proposed Roof Layout

Scale 1:100

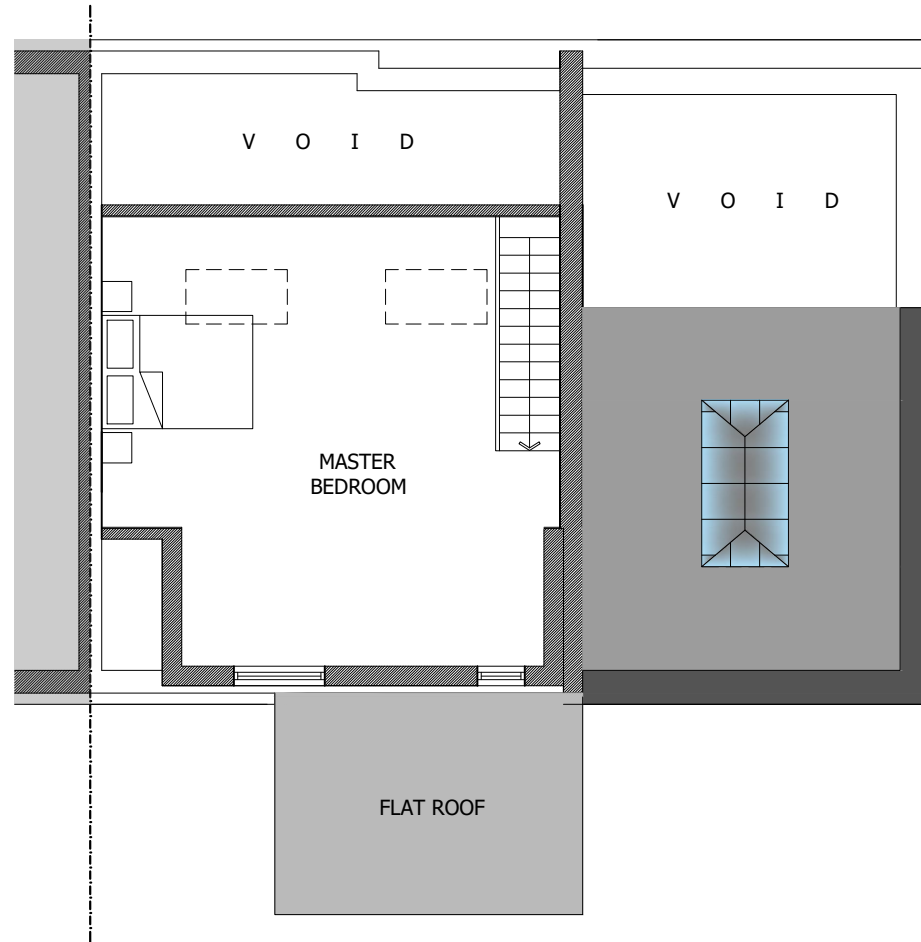

2. Proposed Loft Layout

Scale 1:100

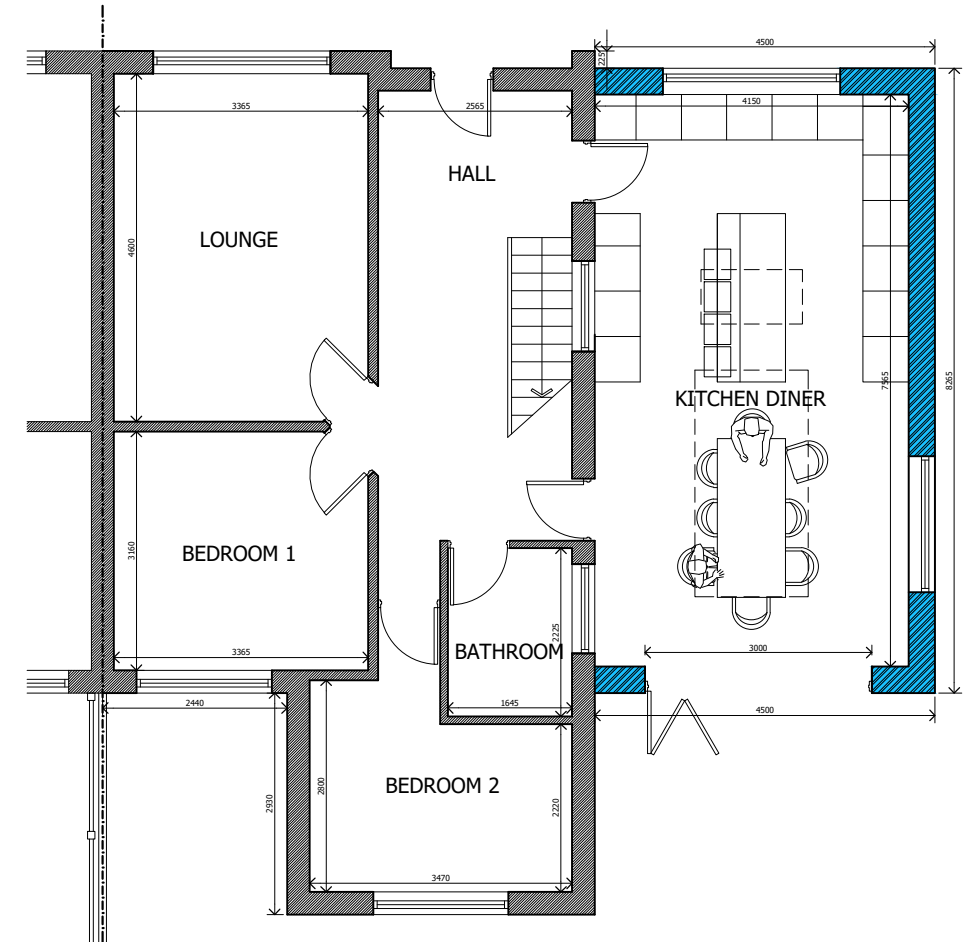

3. Proposed Ground Floor Layout

Scale 1:100