
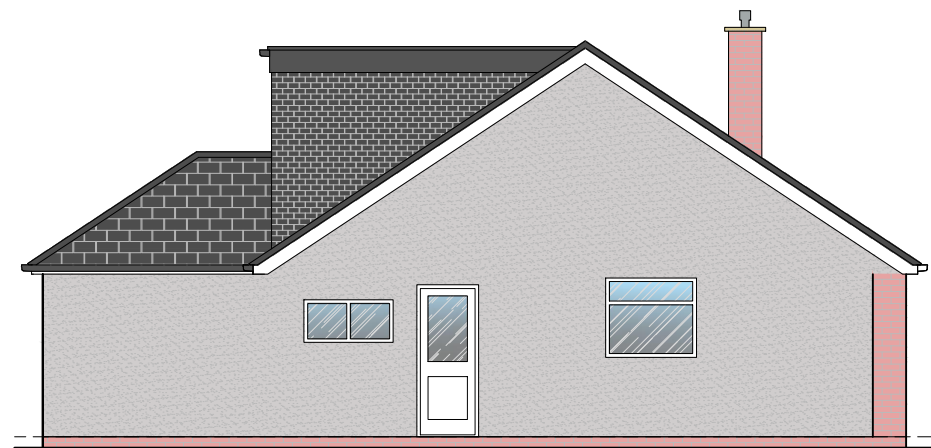


1. Existing Roof Layout

2. Existing Ground Floor Layout

3. Existing South Elevation

4. Existing South Elevation

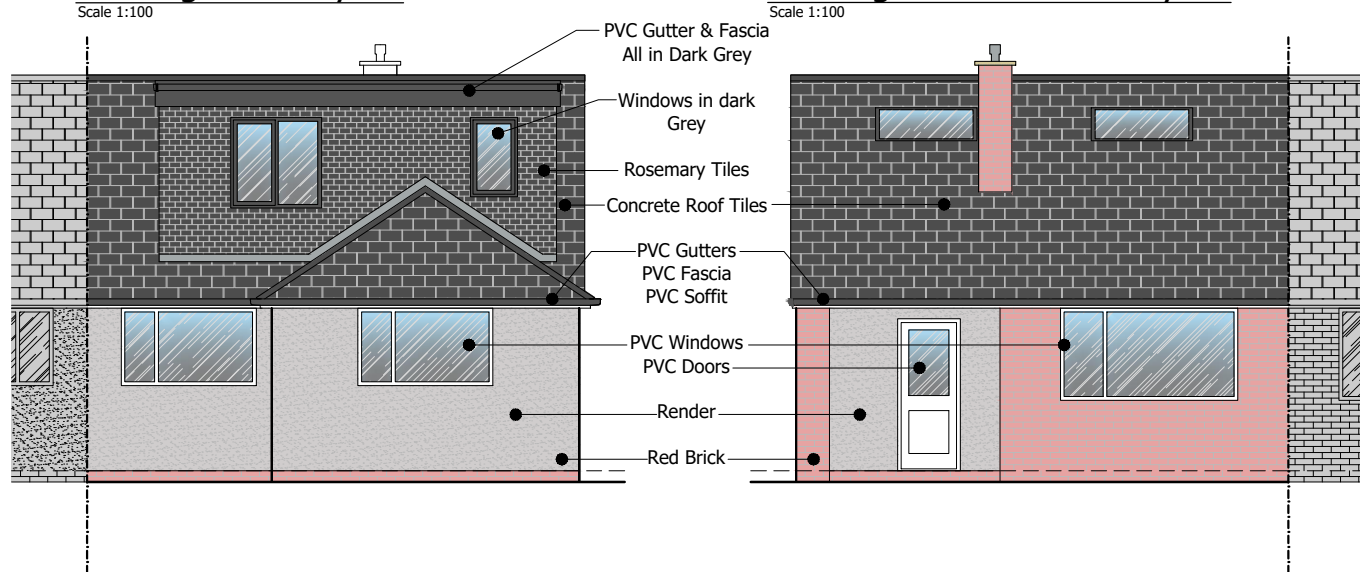

5. Existing East Elevation

6. Existing West Elevation

7. Existing North Elevation

EXISTING



DME Group Ltd
21A Phoebe Lane Industrial Estate,
Phoebe Lane, Halifax, HX3 9EX

T: +44 (0)300 303 3168
E: hello@drawmyextension.co.uk
W: www.drawmyextension.co.uk

All work to be carried out in accordance with the requirements of the Building Regulations and the Water Authority Regulations currently in force.

Do not scale from this drawing. DME Group to be notified of any discrepancies.

Verify relevant dimensions on site before commencing work or preparing shop drawings.

This drawing is copyright.

PROJECT
Extension and Loft Conversion
424 Kings Road
Bradford
BD2 1NA

DRAWING TITLE
Existing Plans & Elevations

PROJECT NO.	DRAWING NO.	REVISION
23006	02	B
STATUS PLANNING SUBMISSION		
SCALE	1:100 @ A3	DATE
		DRAWN