

Client: DAVID GATES


Project: RALLIN BROW, GIGGLESWICK

Drawing Title:

Purlin cleat fixed to purlin with 4 No. M12 stainless steel bolts.

Existing truss rafter.

SECTION THROUGH PURLIN

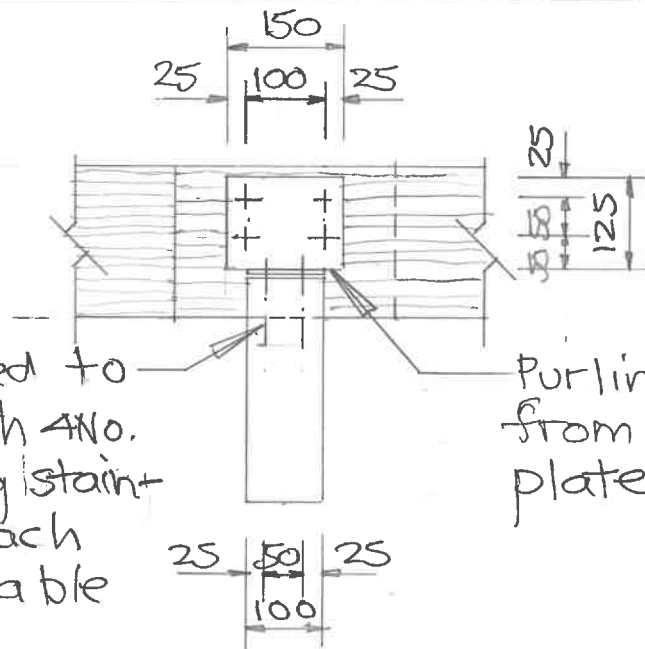

Purlin cleat fixed to truss rafter with 4 No. 12 dia. x 100 long stainless steel coach screws in suitable pilot holes.

Purlin cleat fabricated from 6mm thick S.S. plate.

SECTION 1-1