

In-garden corten steel posts placed at top and bottom of stone steps w/ integrated lighting of the posts. 1m tall

Corten steel form the sides of the ground cutaway for the steps.

New stone stair proposed using existing stone stairs demolished as part of this proposal.

Blackened Vertical Timber Sleepers on post bases, offset at least 300mm away from existing garden boundary wall. Varying in height, maximum 2m.

Corten Steel planter boxes step down the garden.

New stair from the landing garden terrace up to the lower garden terrace. Double height steps on west half of the stair to become plinths for plant pots.


Corten Steel Fins on along the outside of the bridge walkway side stringers. East side fins taller at 2m tall and shorter fins at c.1m on the west side.

- Notes:**
1. Do not scale from drawings.
 2. All Dimensions to be checked on site.
 3. All Dimensions in mm unless noted otherwise.

- Boundary Line
- Existing
- Proposed

REVISION

PA	24/08/2022	AJ
Original Planning Application Drawings		
PA2	19/10/2023	SC
Redesigned Scheme Planning Application		

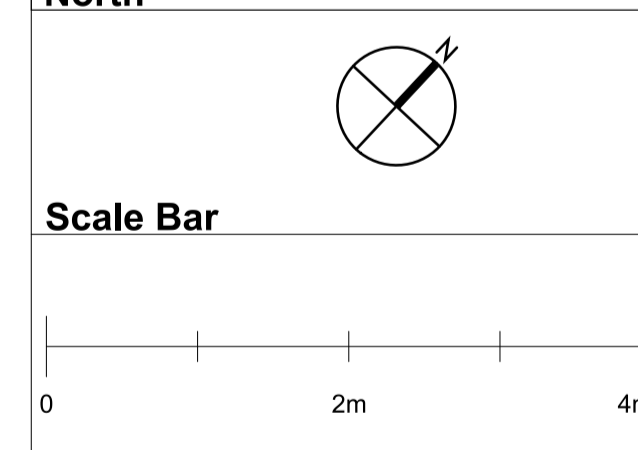

RKA
architectural design studio

Project
2 Dove Street

Drawing
Proposed Extension Roof and Garden Plan
Scale @ A1
1:50

Drawing Number
1054.GA.02

Rev	Date
PA2	19 October 2023

1 PROPOSED ROOF + GARDEN PLAN
1:50