



Notes

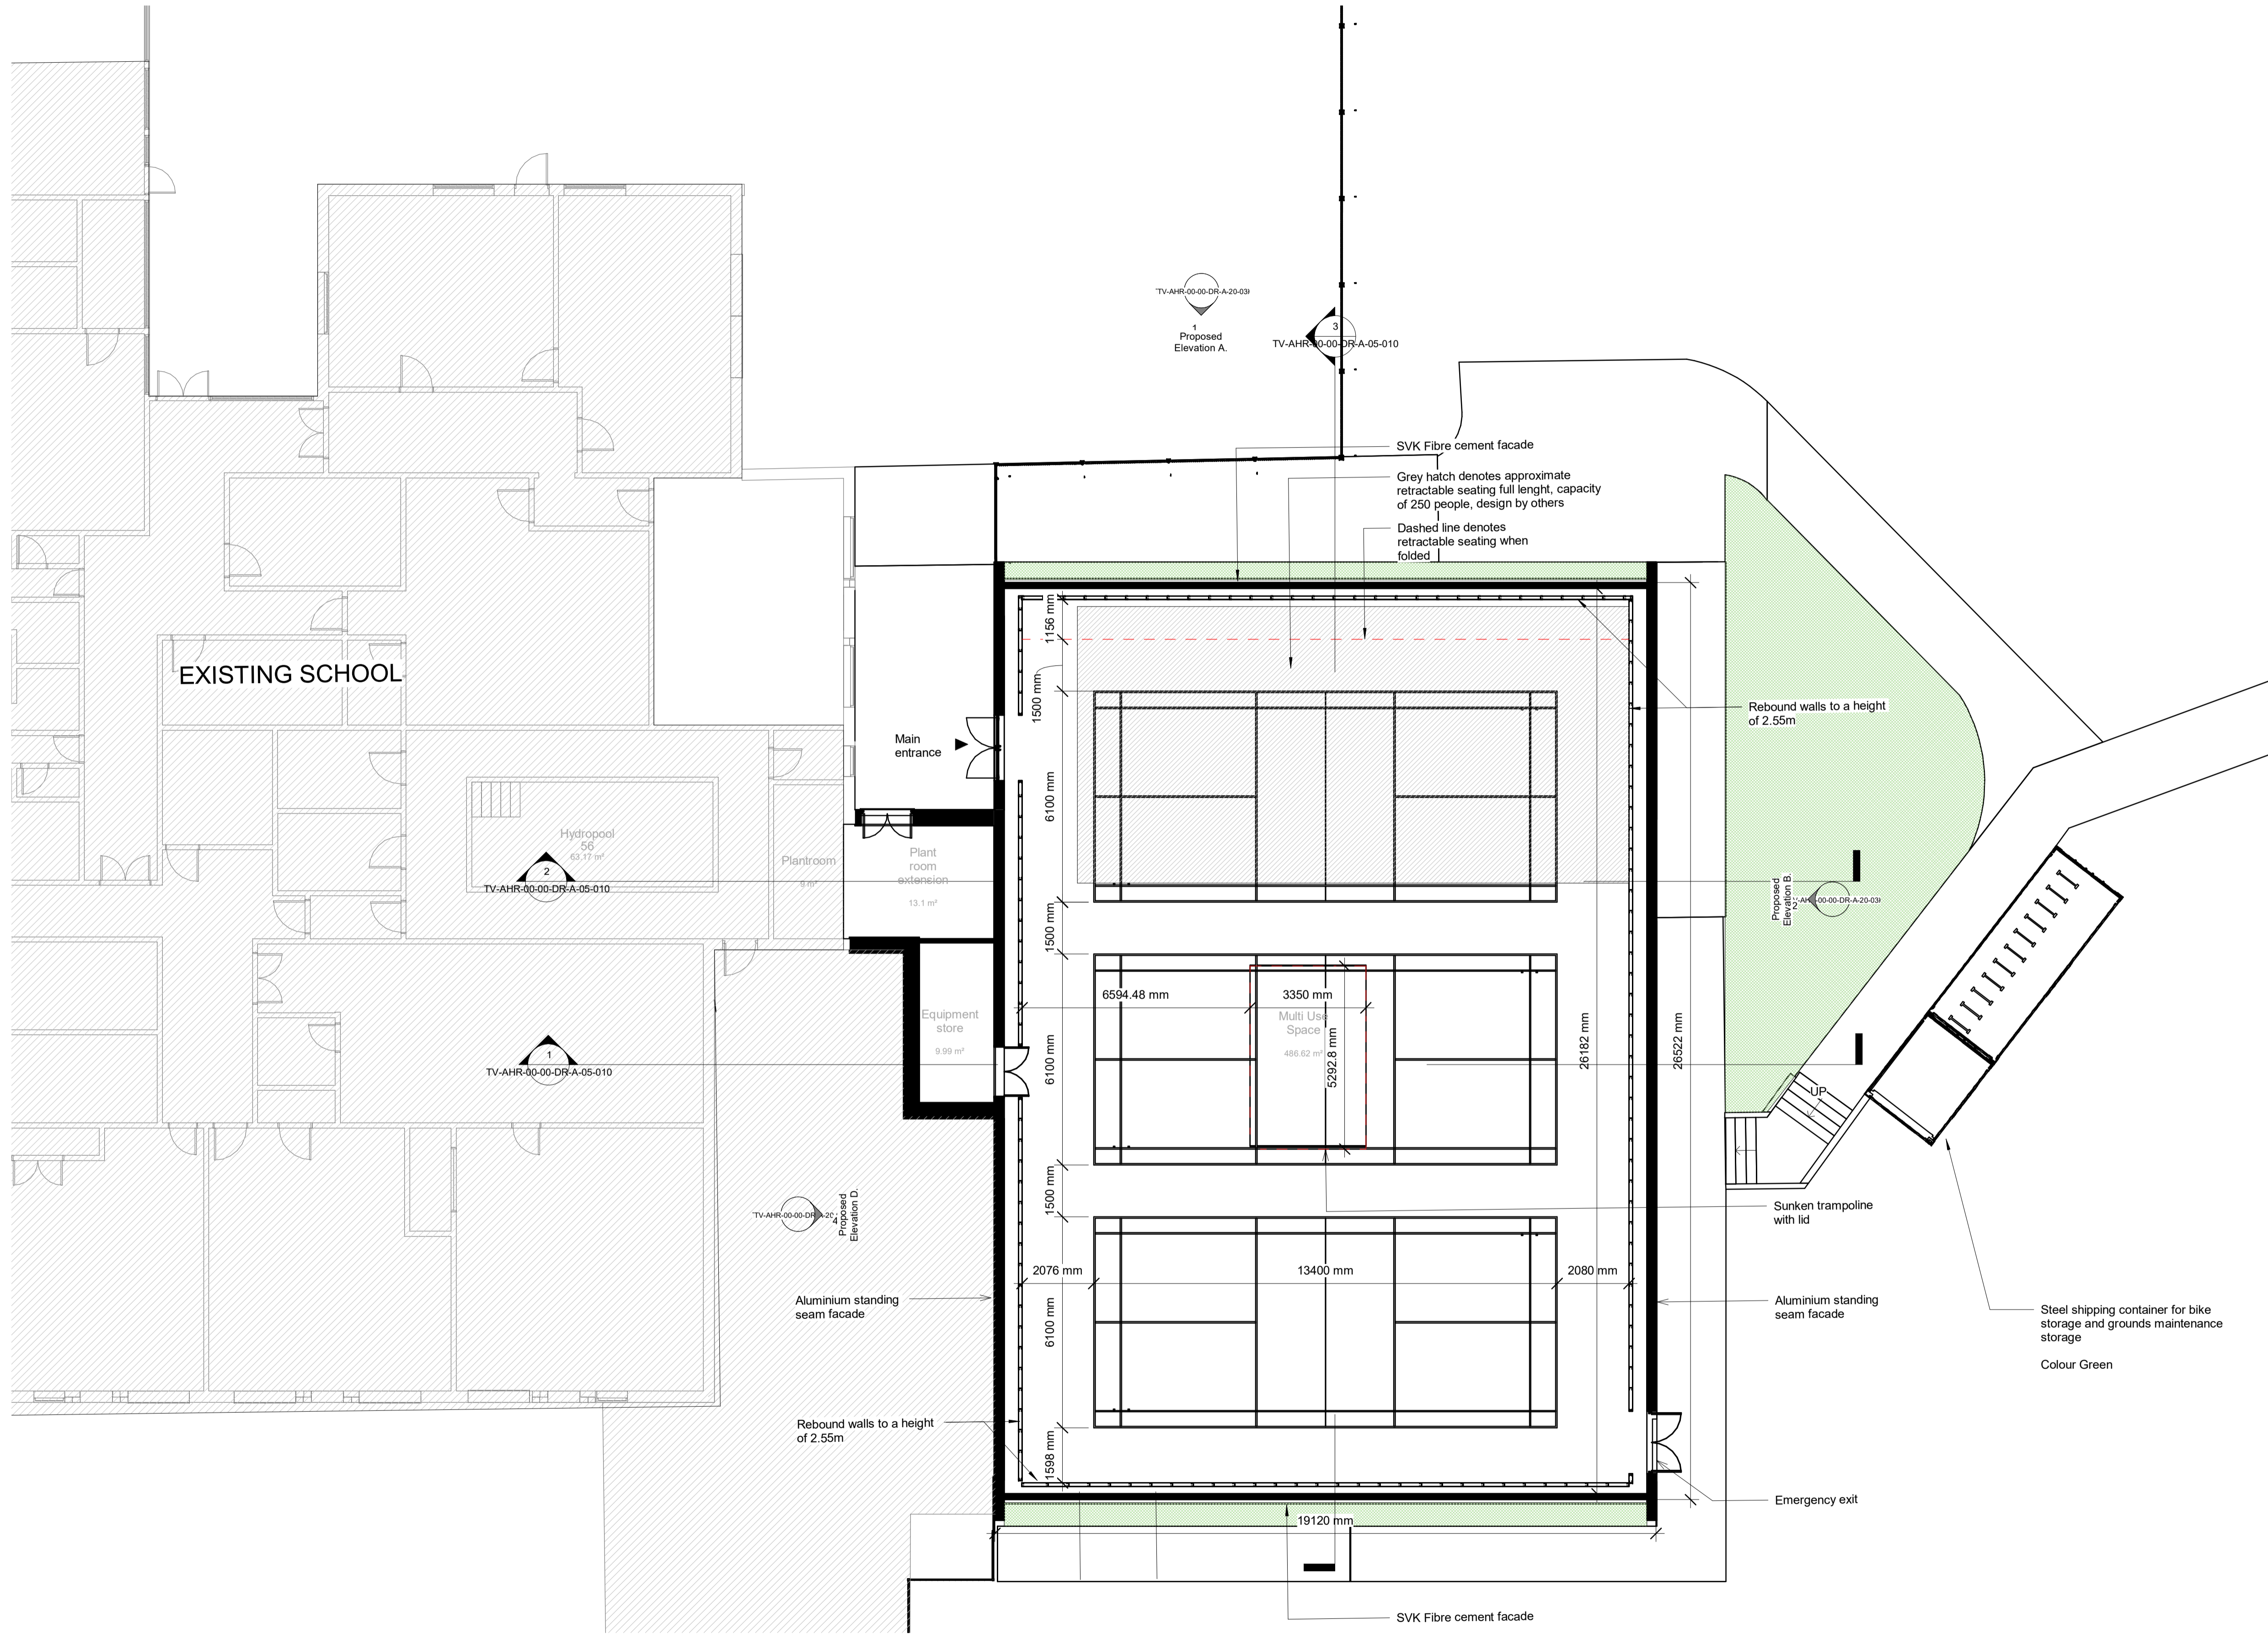

1 Multi Use Space Proposed
General Arrangement
1:100

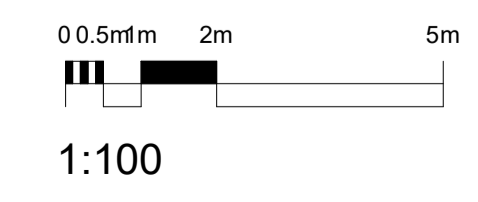

Rev	Description	Date	Dr by	App by
original		date created		
CS		20.09.23	JW	



T +44(0)161 8287900
E manchester@ahr.co.uk
www.ahr.co.uk

client name
The View Trust

project
Tor View New Multi Use Space

drawing
Multi Use Space GA Plan

computer file
C:\Users\jmanchester\Documents\CMAN\2018\00879.000 - New Sports hall Options_R11_1.pptx
plot date
20/09/2023

project number
2018.00879.000
scale
1:100 @A1
drawing number
TV-AHR-00-00-DR-A-05-008
rev
issue status
Planning

This drawing is to be read in conjunction with all related drawings. All dimensions must be checked and verified on site before commencing any work or producing shop drawings. The originator should be notified immediately of any discrepancy. This drawing is copyright and remains the property of AHR.