


New 1500mm x 1000mm Glazing Vision Flushglaze Fixed Flat Double Glazed Rooflight with RAL 7015 slate grey outer aluminium frame

2 x New dark grey aluminium Velux Roof Windows Ref: GGL CK01 550mm wide x 698mm deep to rear facing Roof to match existing adjacent Velux Roof Window

RENEWABLE ENERGY SYSTEM TO SOUTH EAST FACING PITCHED ROOF  
20 No. Longi 405 Watt Solar PV Panels (ref: LR5-54HIB) on mounting rails for tiles, 2 rows of 10 panels (Solar PV Size = 1722mm x 1134mm x 30mm)

**PROPOSED ROOF PLAN**  
SCALE 1:100 @ A3

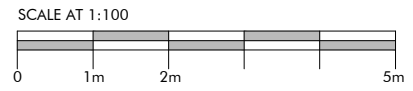

**GENERAL NOTES**  
The copyright of all information contained within this drawing subsides with ALFA Studio and may not be reproduced without permission. All given dimensions are to be checked on site when setting out and any discrepancy reported immediately.

- DRAWING KEY**
- Existing Wall Retained
  - New Wall / Partition
  - Downtakings
  - Changes to External Building Fabric & Layout

- Window Reference Number
- Door Reference Number

REV	ISSUE	DATE
A	PV information added	23.10.23

**ALFA STUDIO**  
21 Castle Street Edinburgh EH2 3DN  
info@alfastudio.co.uk | 07887 675 994

**PROJECT TITLE**  
PROPOSED ALTERATIONS TO EXISTING DWELLING

**SITE ADDRESS**  
WHITECROFT  
TWEEDDALE AVENUE  
GIFFORD  
EH41 4QN

STATUS	<b>PLANNING</b>	
DRAWING TITLE	<b>PROPOSED ROOF PLAN</b>	
DRAWING NUMBER	<b>2301-01 P09</b>	<b>A</b>
DATE	October 2023	
SCALE	1:100 @ A3	