



Material Key. Proposed External Materials


- ① Proposed Stained Timber Fence
- ② Existing Brick
- ③ External Paving
- ④ Green Roof
- ⑤ Planters

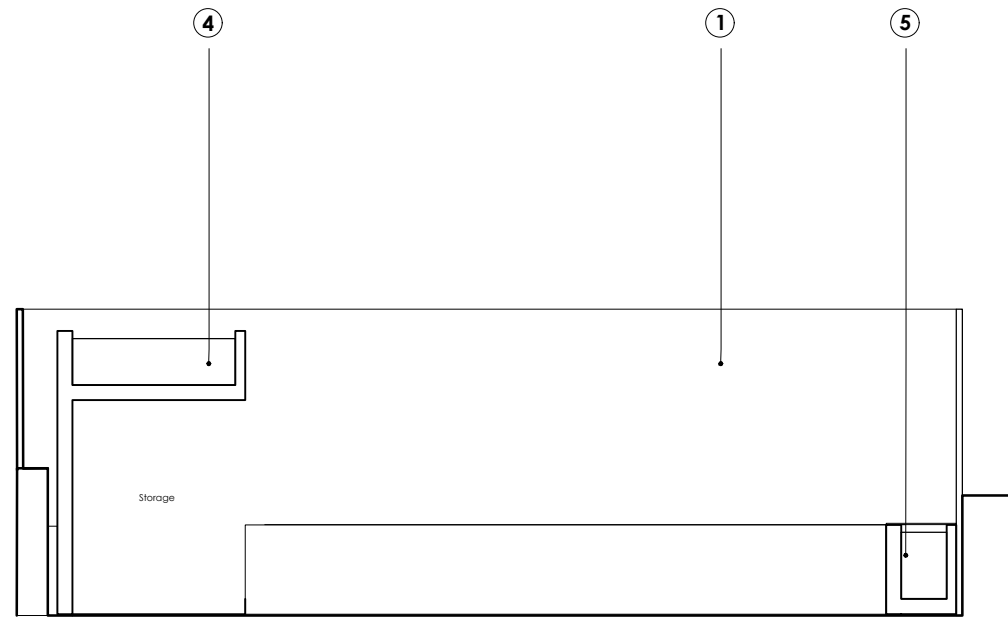


Elevation AA

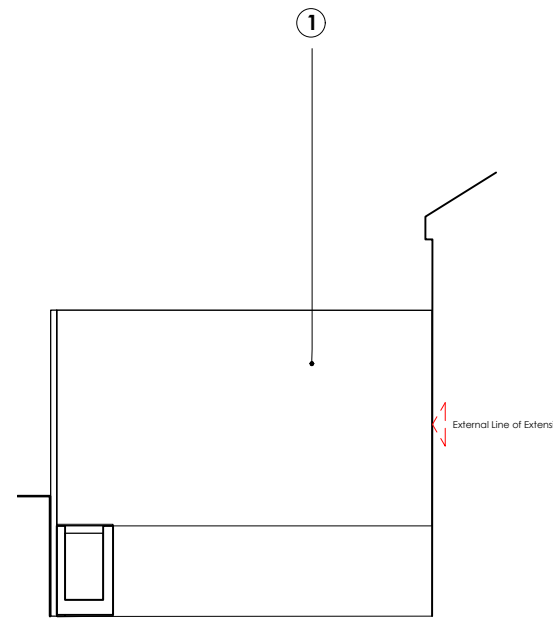


Elevation BB

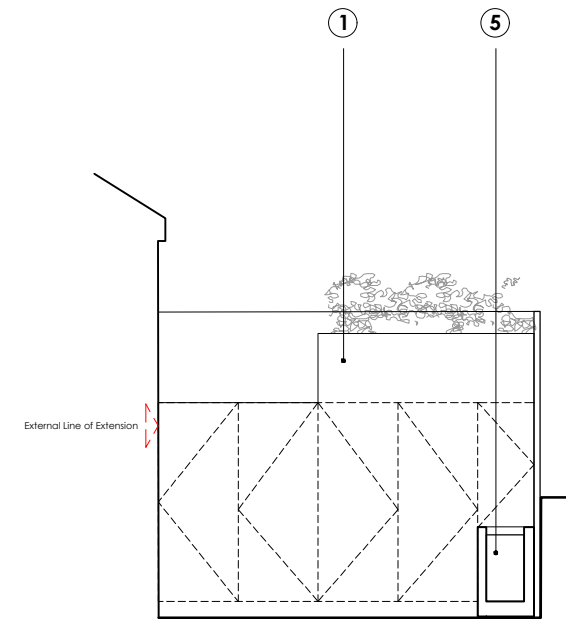

Elevation CC

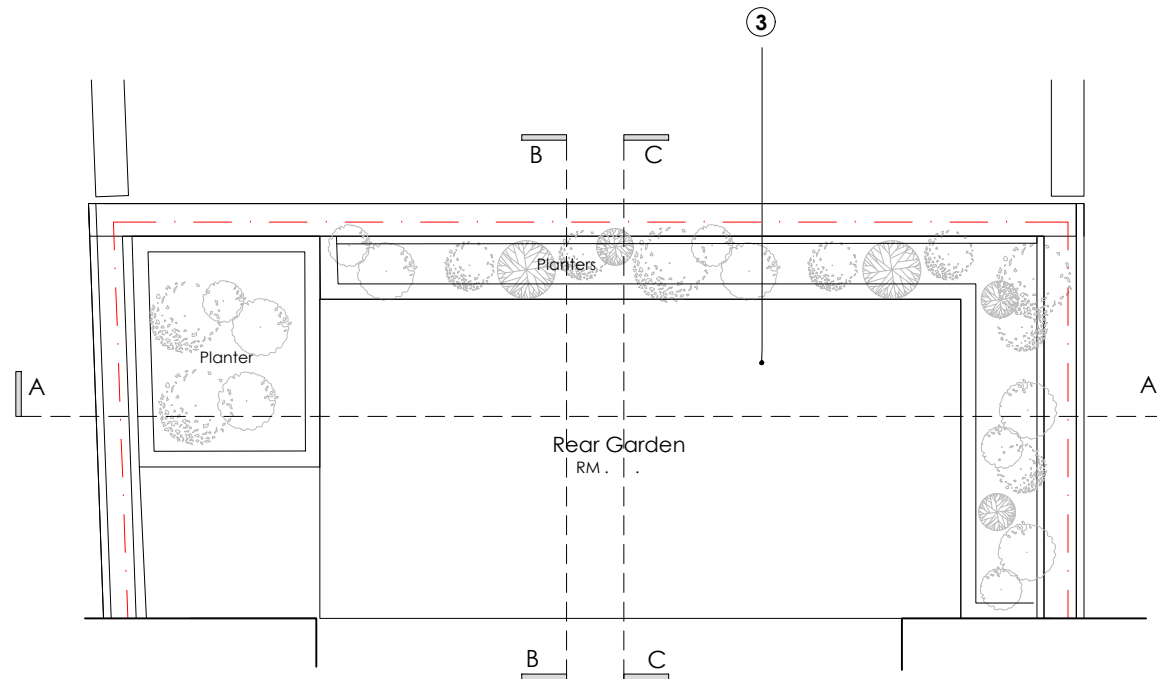

Rear Garden Plan

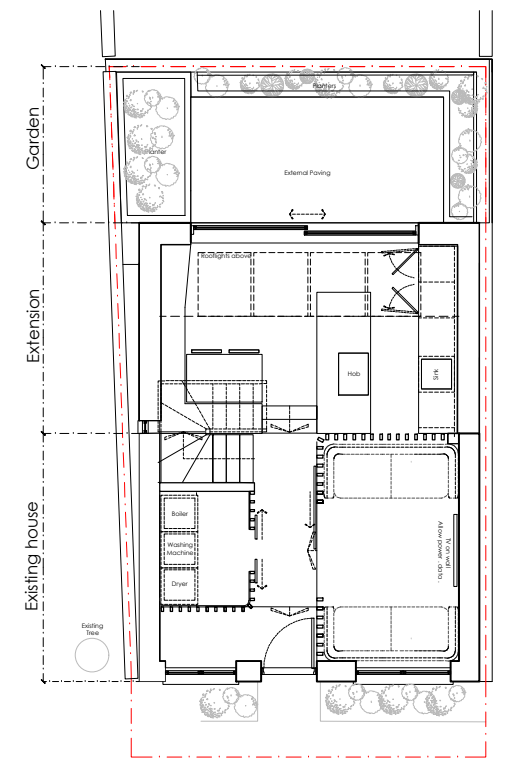

General Notes

- All Dimensions are indicative and are to be confirmed on site

- Rear Garden
- Boundary Line

2023.09.30	first issue	JC	MR
rev.	date	drawn by	checked by



1.50_A3 1.25_A1		Studio 4 . Blackwater Court . 17-19 Blackwater Street . London . SE22 8SD 020 7871 3101 studio@districtarchitects.co.uk www.districtarchitects.co.uk this drawing is copyright .
Planning		Room Drawings Rear Garden
project		6 Canning Cross Denmark Hill London SE5 8BH
client		Mr Dominic Charles & Ms Eleanor Hearder
job no. 132.	(3) stage	.1 type / place .405 series / number -- revision