


Existing Ground Floor Plan
Scale: 1:100

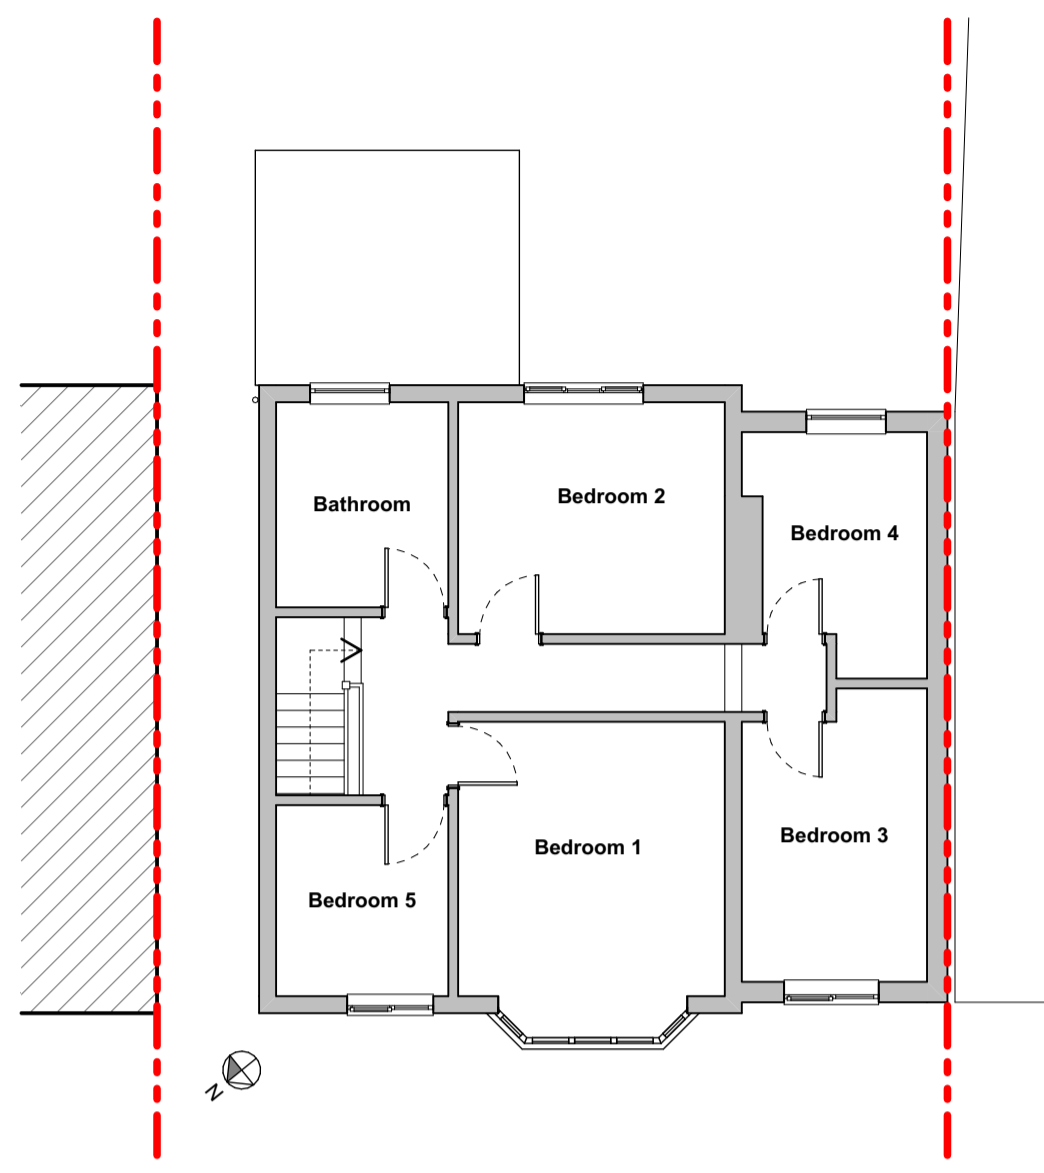

Existing First Floor Plan
Scale: 1:100




Existing Front Elevation [North West]
Scale: 1:100




Existing Rear Elevation [South East]
Scale: 1:100




Existing Side Elevation [North East]
Scale: 1:100

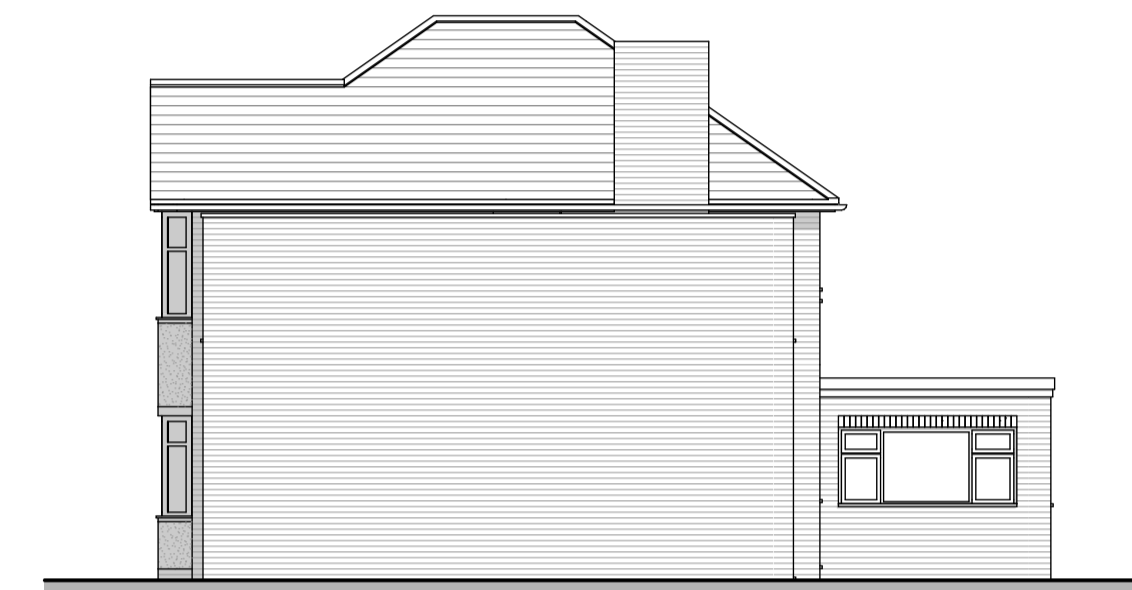

Existing Side Elevation [South West]
Scale: 1:100

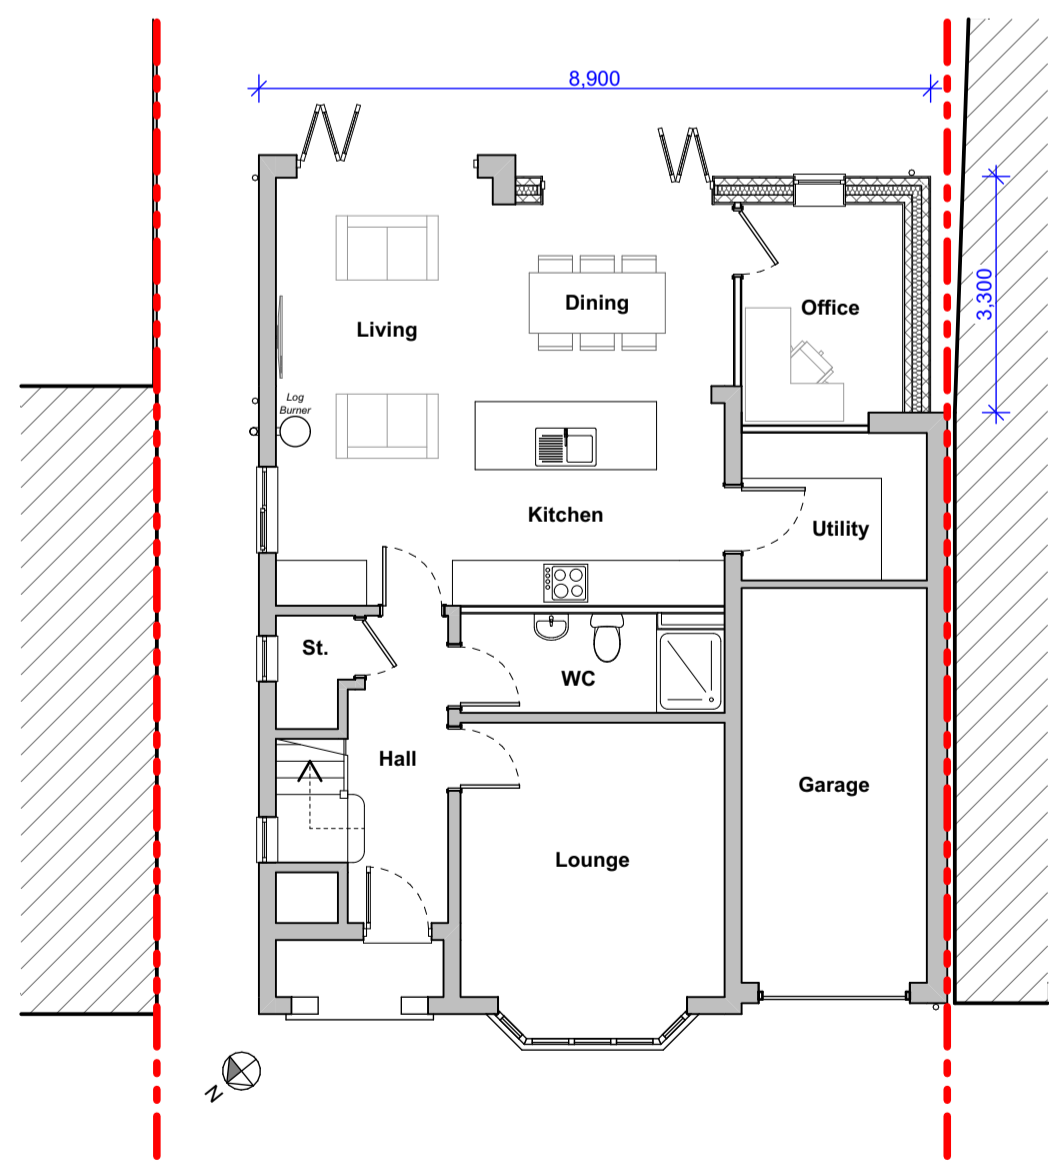

Proposed Ground Floor Plan
Scale: 1:100

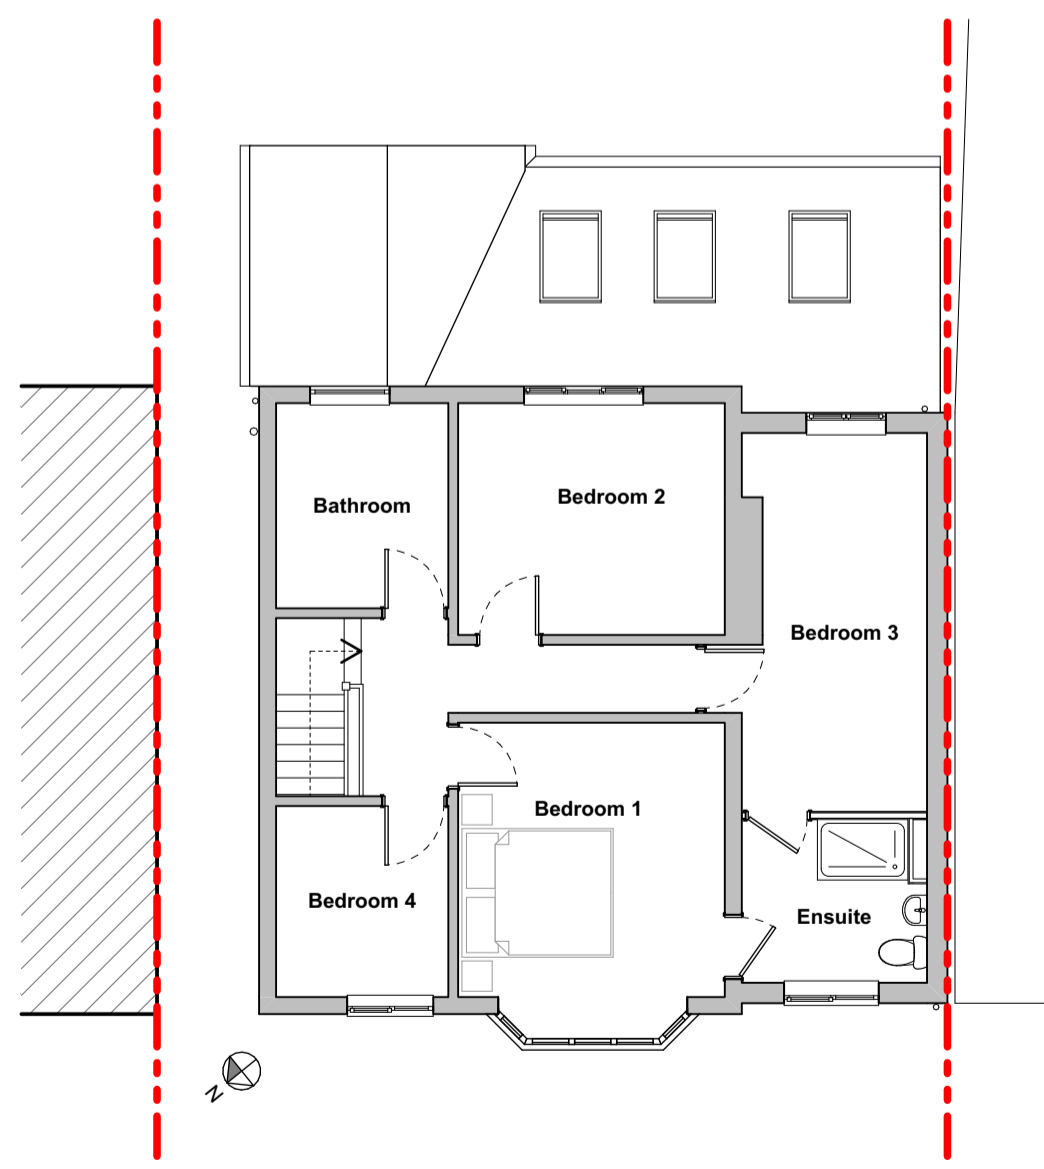

Proposed First Floor Plan
Scale: 1:100




Proposed Front Elevation [North West]
Scale: 1:100



Proposed Rear Elevation [South East]
Scale: 1:100



Proposed Side Elevation [North East]
Scale: 1:100

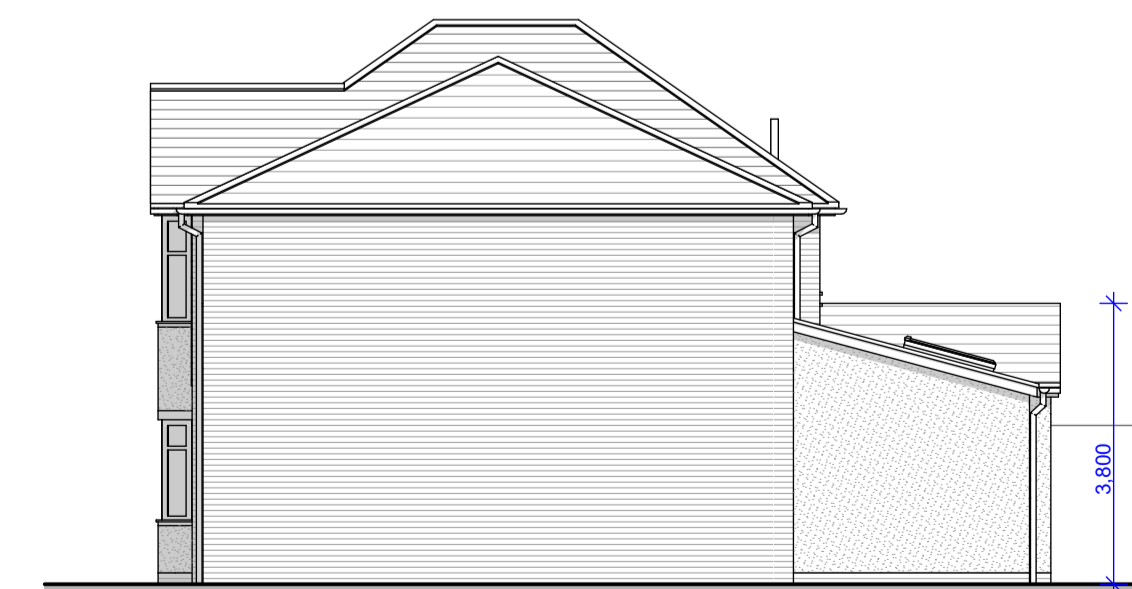

Proposed Side Elevation [South West]
Scale: 1:100