



PROPOSED SIDE ELEVATION
SCALE: 1/100 @A3

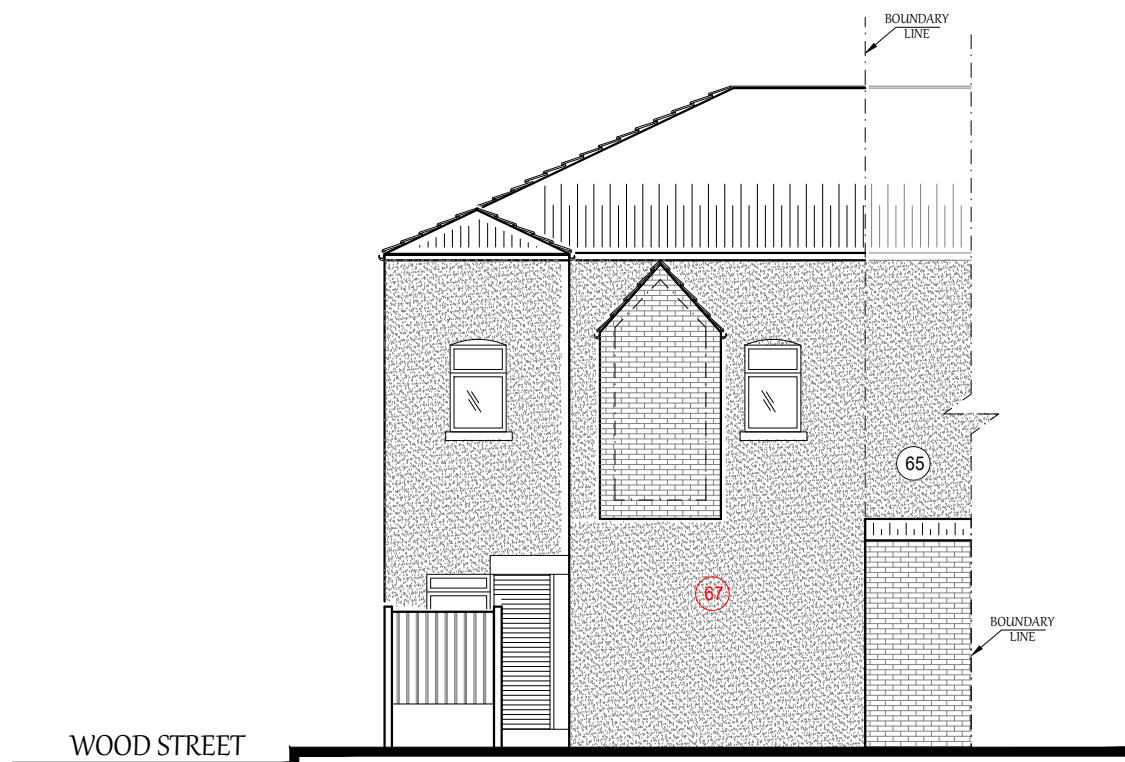

PROPOSED VIEW 1
SCALE: 1/100 @A3

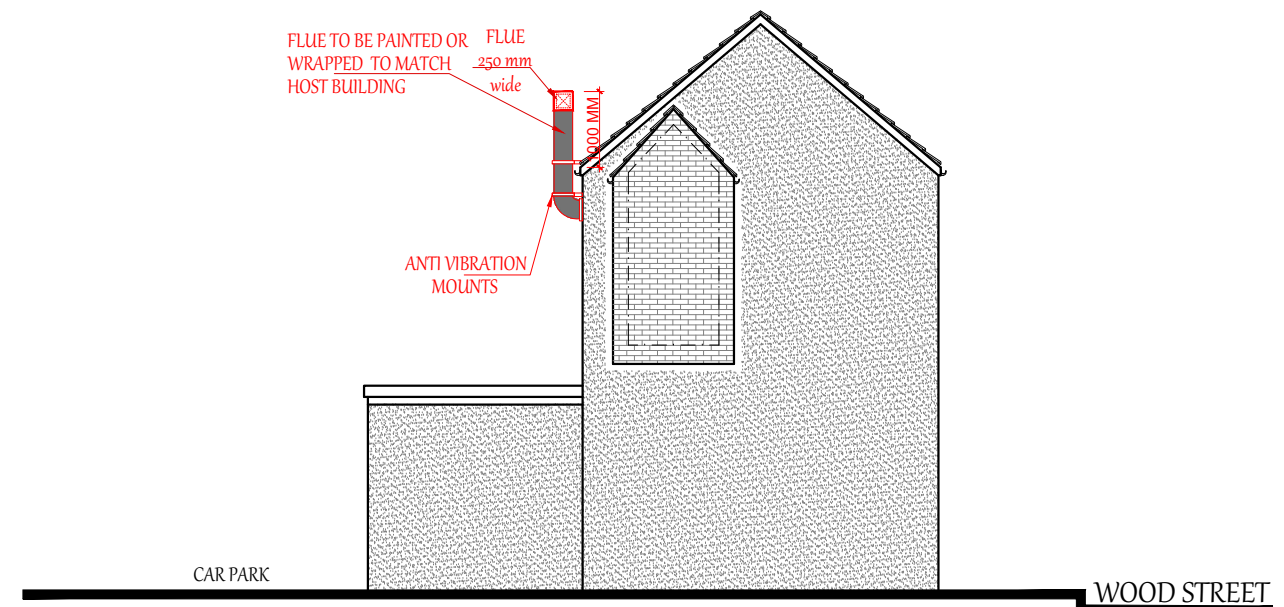

PROPOSED VIEW 2
SCALE: 1/100 @A3