



Existing Ground Floor Plan

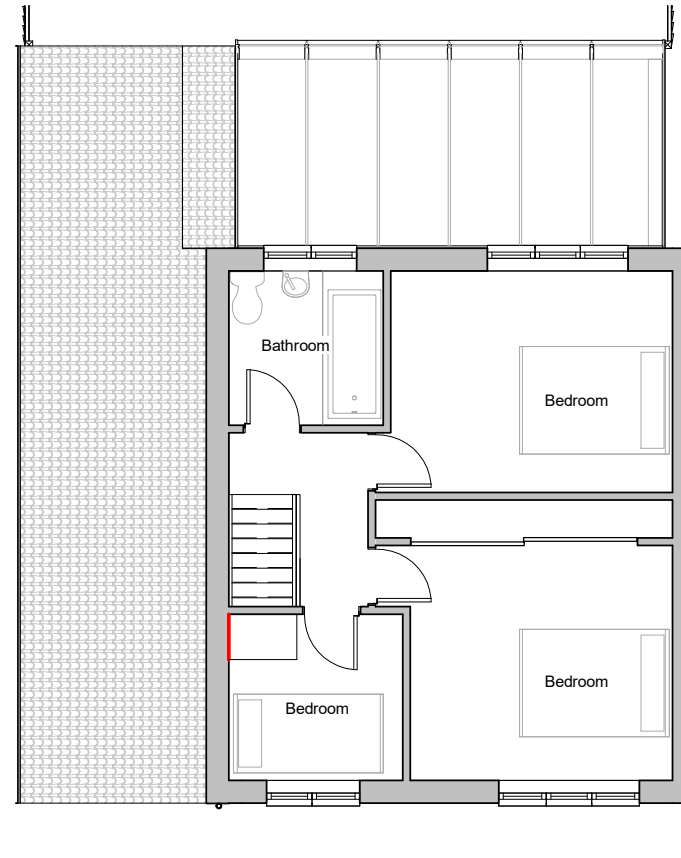

Existing First Floor Plan

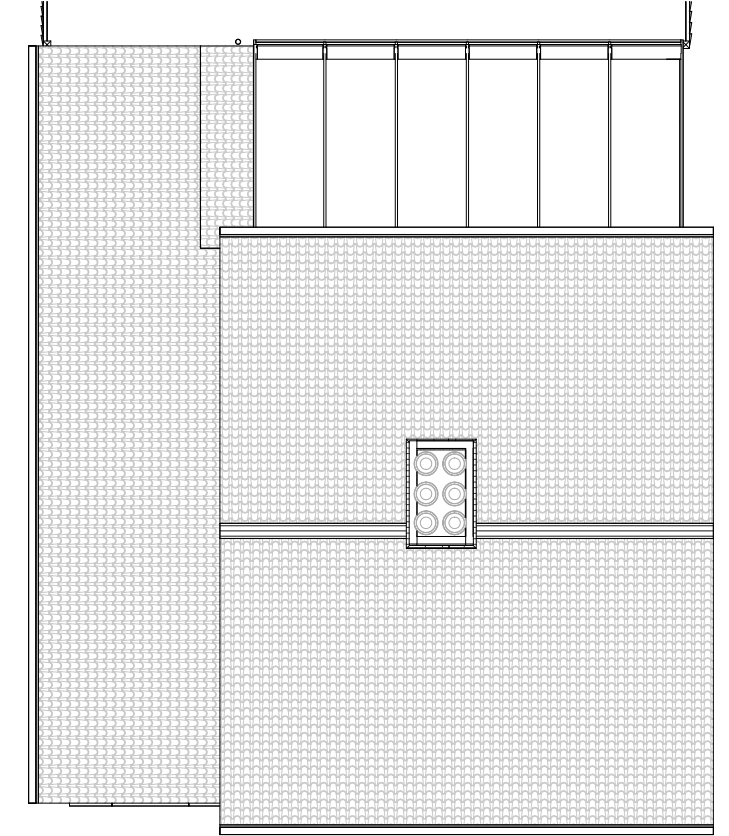


Existing Roof Plan

NOTES
 1. Filename:
 2. This drawing is not to be scaled, except for town planning purposes. Use figured dimensions only. Detailed site survey to be carried out to establish tolerances. Figured dimensions are in mm. All dimensions shall be verified on site before proceeding with the work. The architect shall be notified of any discrepancies.
 3. This drawing has been produced for sole use on this project and is not intended for use by any other person or for any other purpose.

REVISIONS		
REV	DATE	STATUS
P1	20/07/23	Planning

Changes since last issue:
 -

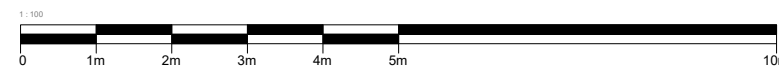

E: Info@stewartapau.com		www.stewartapau.com		StewArtApau Architecture	
job title	8 Marlborough Close				
drawing title	Existing Plans				
drawn by	job no.	suitability	revision	number	
CC	101		P1	PLANNING	
scale	1 : 100 @ A3				A102