






Proposed Front Elevation 1:100

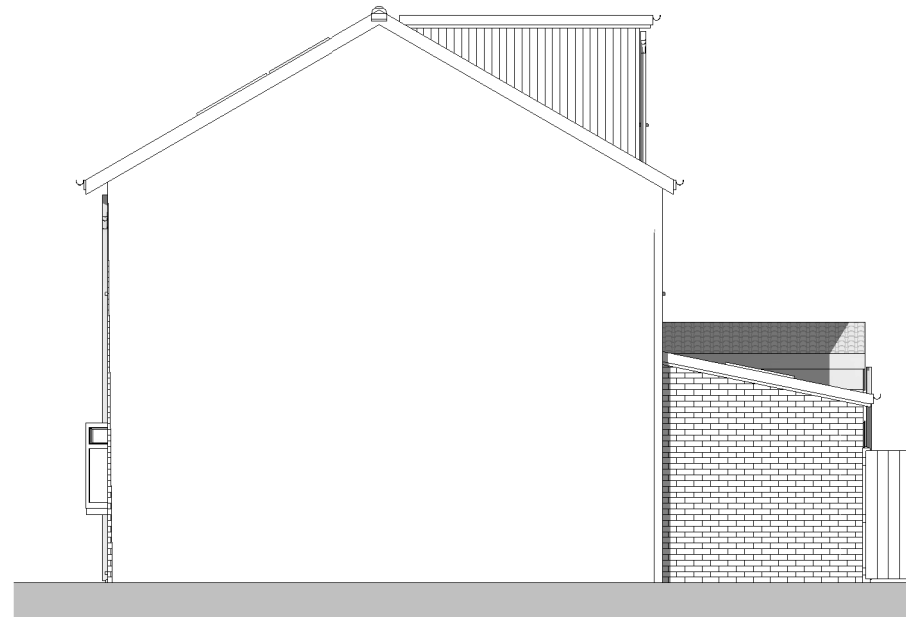

Proposed Side Elevation 1:100

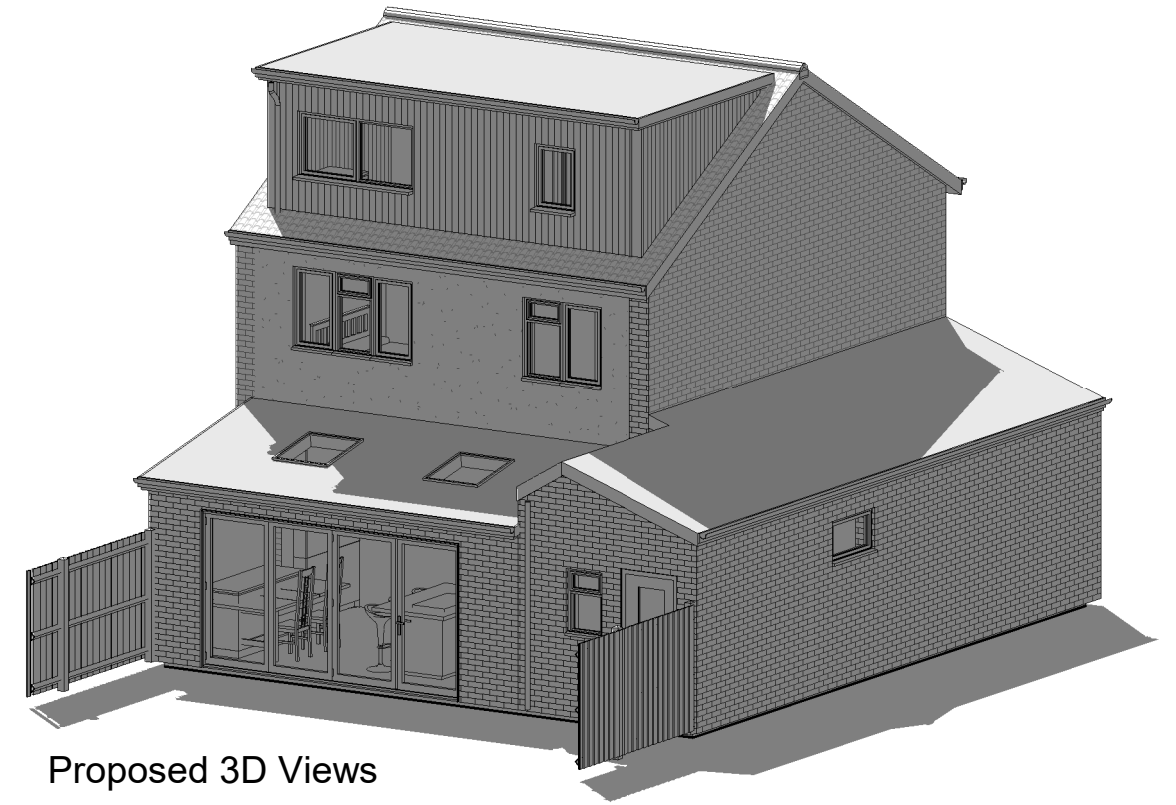


Proposed 3D Views

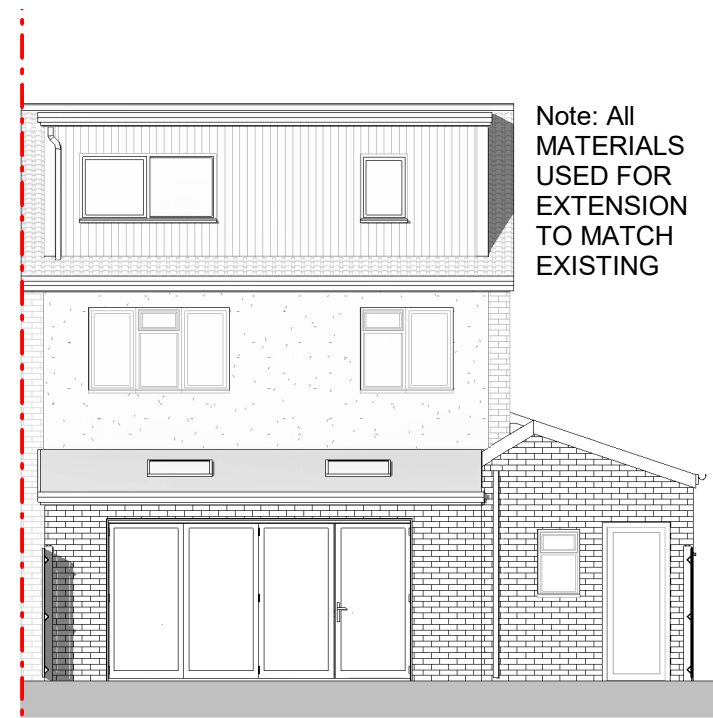


Note: All MATERIALS USED FOR EXTENSION TO MATCH EXISTING

Proposed Rear Elevation 1:100

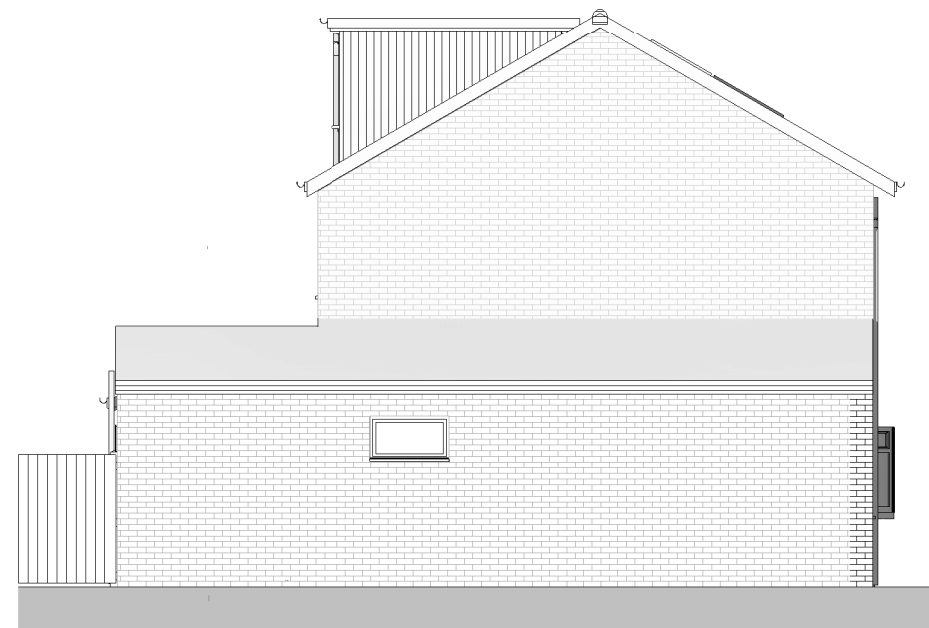

Proposed Side Elevation 1:100

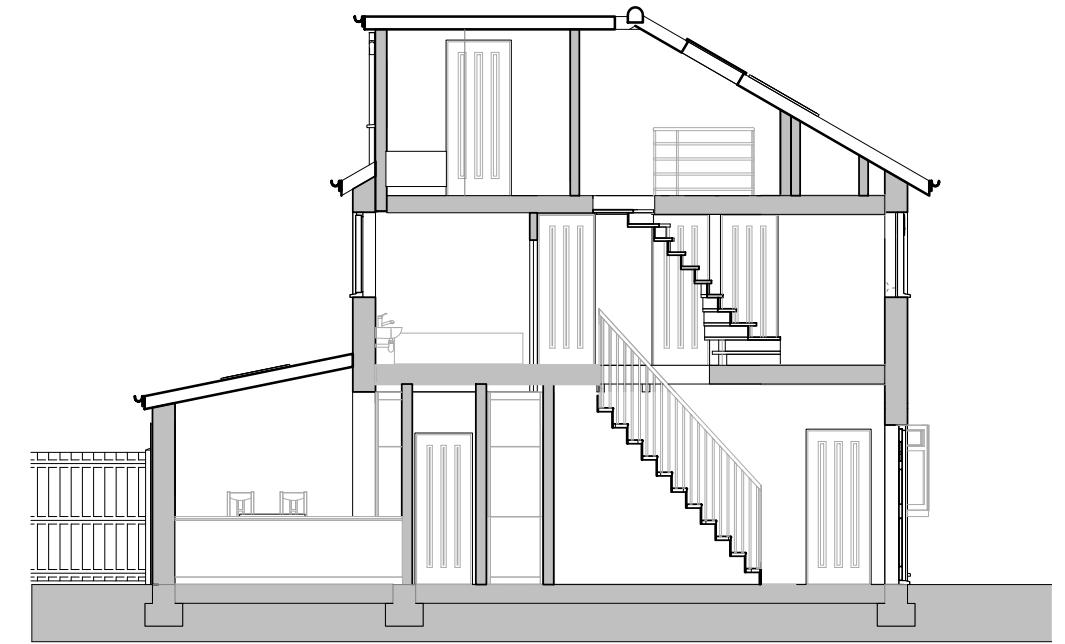


Proposed Section

**NOTES**  
 1. Filename:  
 2. This drawing is not to be scaled, except for town planning purposes. Use figured dimensions only. Detailed site survey to be carried out to establish tolerances. Figured dimensions are in mm. All dimensions shall be verified on site before proceeding with the work. The architect shall be notified of any discrepancies.  
 3. This drawing has been produced for sole use on this project and is not intended for use by any other person or for any other purpose.

REVISIONS		
REV	DATE	STATUS
P1	20/07/23	Planning

Changes since last issue:  
 -

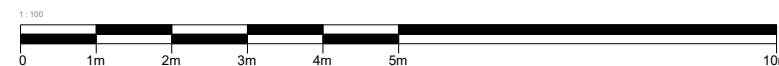

E: <a href="mailto:Info@stewartapau.com">Info@stewartapau.com</a>		<a href="http://www.stewartapau.com">www.stewartapau.com</a>		<b>StewArtApau</b> Architecture						
job title	8 Marlborough Close									
drawing title	Proposed Elevation and 3D Views									
drawn by	job no.	suitability	revision	project	origin.	vol.	level	type	role	number
CS	101		P1	PLANNING	-	-	-	-	-	A105
scale	1 : 100 @ A3									