


Existing Front Elevation 1:100




Existing Side Elevation 1:100

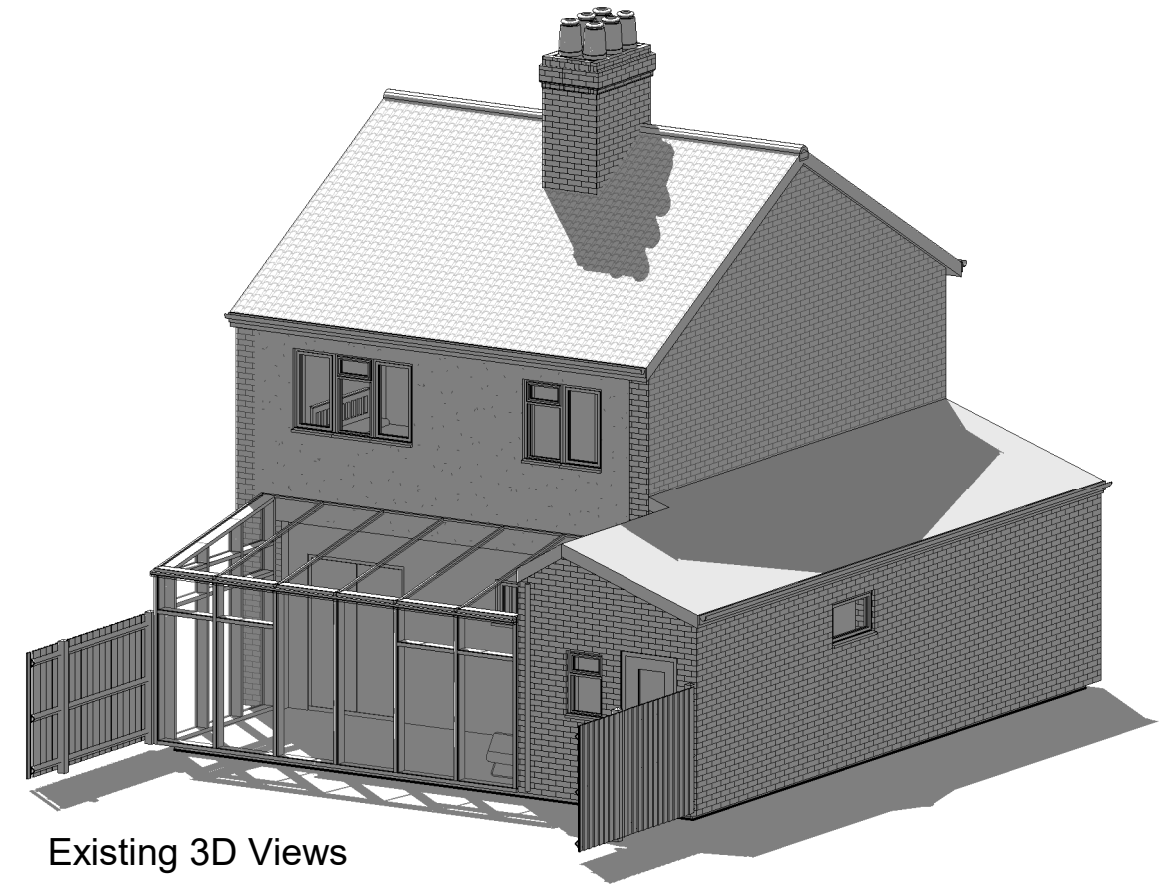


Existing 3D Views



Existing Rear Elevation 1:100

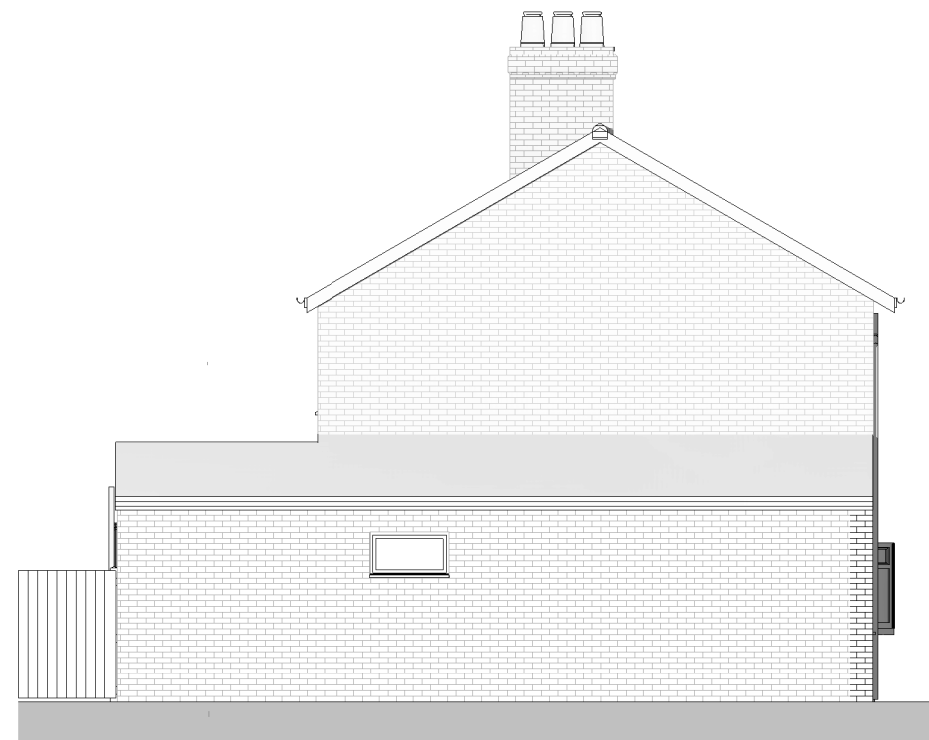

Existing Side Elevation 1:100

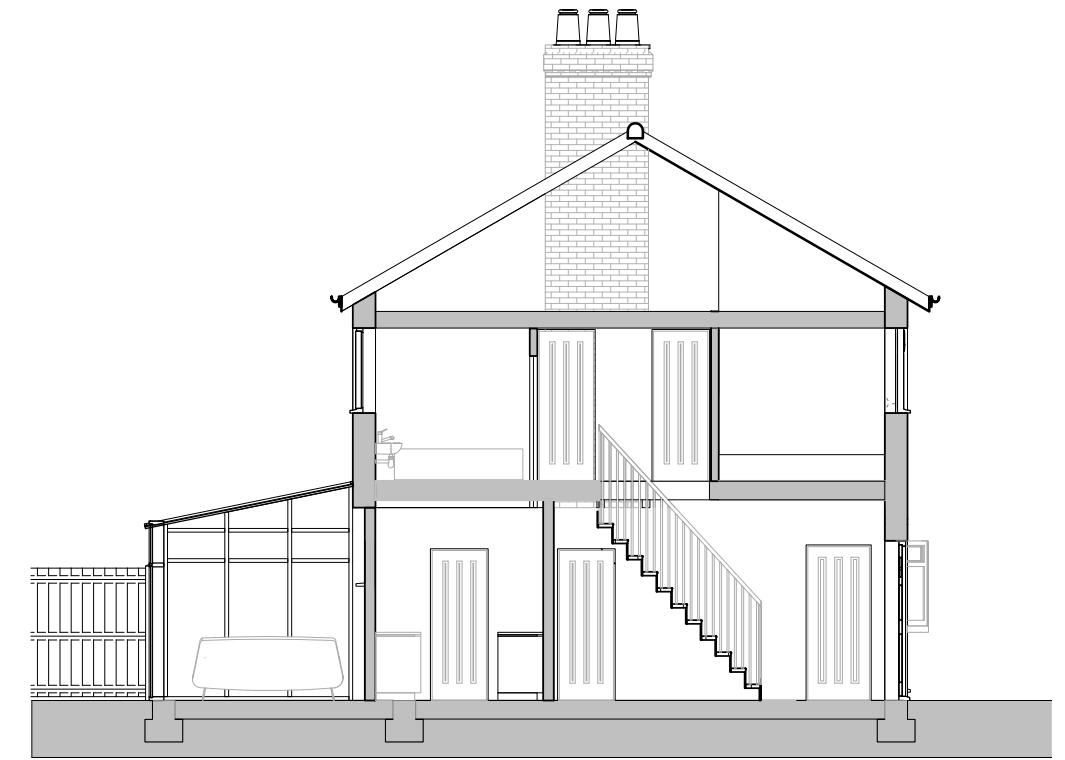

Existing Section

NOTES


1. Filename:
2. This drawing is not to be scaled, except for town planning purposes. Use figured dimensions only. Detailed site survey to be carried out to establish tolerances. Figured dimensions are in mm. All dimensions shall be verified on site before proceeding with the work. The architect shall be notified of any discrepancies.
3. This drawing has been produced for sole use on this project and is not intended for use by any other person or for any other purpose.

REVISIONS

REV	DATE	STATUS
P1	20/07/23	Planning

Changes since last issue:

-

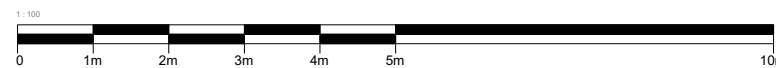

E: Info@stewartapau.com www.stewartapau.com

StewArtApau
Architecture

job title 8 Marlborough Close

drawing title Existing Elevation, Section and 3D View

drawn by	job no.	suitability	revision	project	origin.	vol.	level	type	role	number
CS	101		P1	PLANNING	-	-	-	-	-	A103
scale	1 : 100 @ A3									