

ALL DIMENSIONS TO BE CONFIRMED ON SITE PRIOR TO ORDERING OF MATERIALS AND COMMENCEMENT OF WORKS ON SITE

- NOTE:
RISK OF COLLAPSE TO WALL ON
REMOVAL OF TREE AND VEGETATION.
EXCLUSION ZONE TO BE IN PLACE PRIOR
TO START OF WORKS.
- NOTE:
MINOR CRACKS TO WALL TO BE
STITCHED USING HELIBARS.
- NOTE:
RE-BUILD WORKS TO BE CARRIED OUT
BY A COMPETENT STONE MASON
- NOTE:
ALL WORKS TO BE AGREED BY THE
CONSERVATION OFFICER

CDM 2015 DESIGNER NOTES


IN ADDITION TO THE HAZARDS, AND RISKS NORMALLY ASSOCIATED WITH THE TYPE OF WORK DETAILED ON THIS DRAWING, NOTE THE FOLLOWING SIGNIFICANT RISKS AND INFORMATION.

CONSTRUCTION:
1. N/A


FOR INFORMATION RELATING TO END USE, MAINTENANCE, DEMOLITION, SEE THE HEALTH AND SAFETY FILE.

IT IS ASSUMED THAT ALL WORKS WILL BE CARRIED OUT BY A COMPETENT CONTRACTOR, WHERE APPROPRIATE, TO AN APPROVED METHOD STATEMENT.


- Notes
- IF IN DOUBT - ASK !!! DO NOT SCALE
 - THIS DRAWING IS TO BE READ IN CONJUNCTION WITH ALL ARCHITECTS AND ENGINEERS DRAWINGS.
 - ALL WORK TO BE CARRIED OUT IN ACCORDANCE WITH THE RELEVANT BRITISH STANDARDS, CODES OF PRACTICE AND BUILDING PRACTICE.
 - ALL DIMENSIONS TO BE CHECKED PRIOR TO STARTING THE WORKS ON SITE. ANY DISCREPANCIES TO BE REPORTED TO THE ENGINEER IMMEDIATELY.
 - CONTRACTOR TO ASCERTAIN THE LOCATION OF SERVICES ON SITE PRIOR TO STARTING THE WORK.
 - ALL DIMENSIONS FOR CONSTRUCTION ARE TO BE OBTAINED FROM SITE MEASUREMENTS OR ARCHITECTS SETTING OUT DRAWINGS PRIOR TO MANUFACTURE/BUILDING.

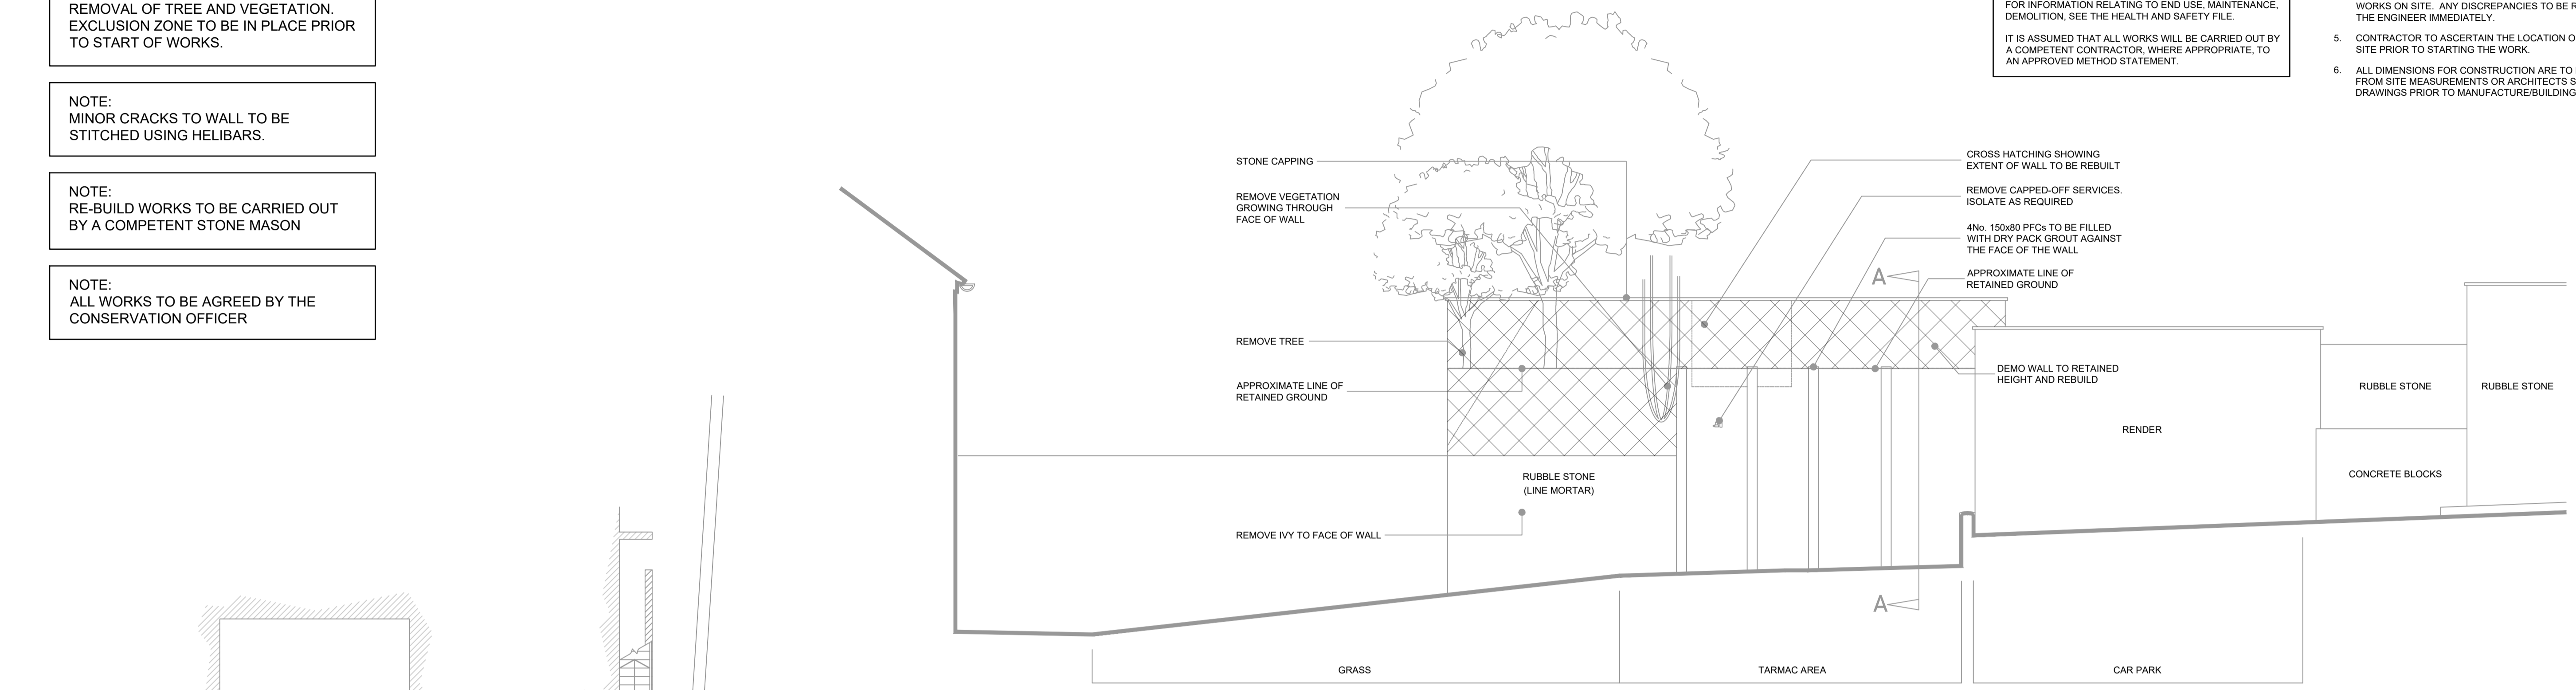

ELEVATION A
1:50

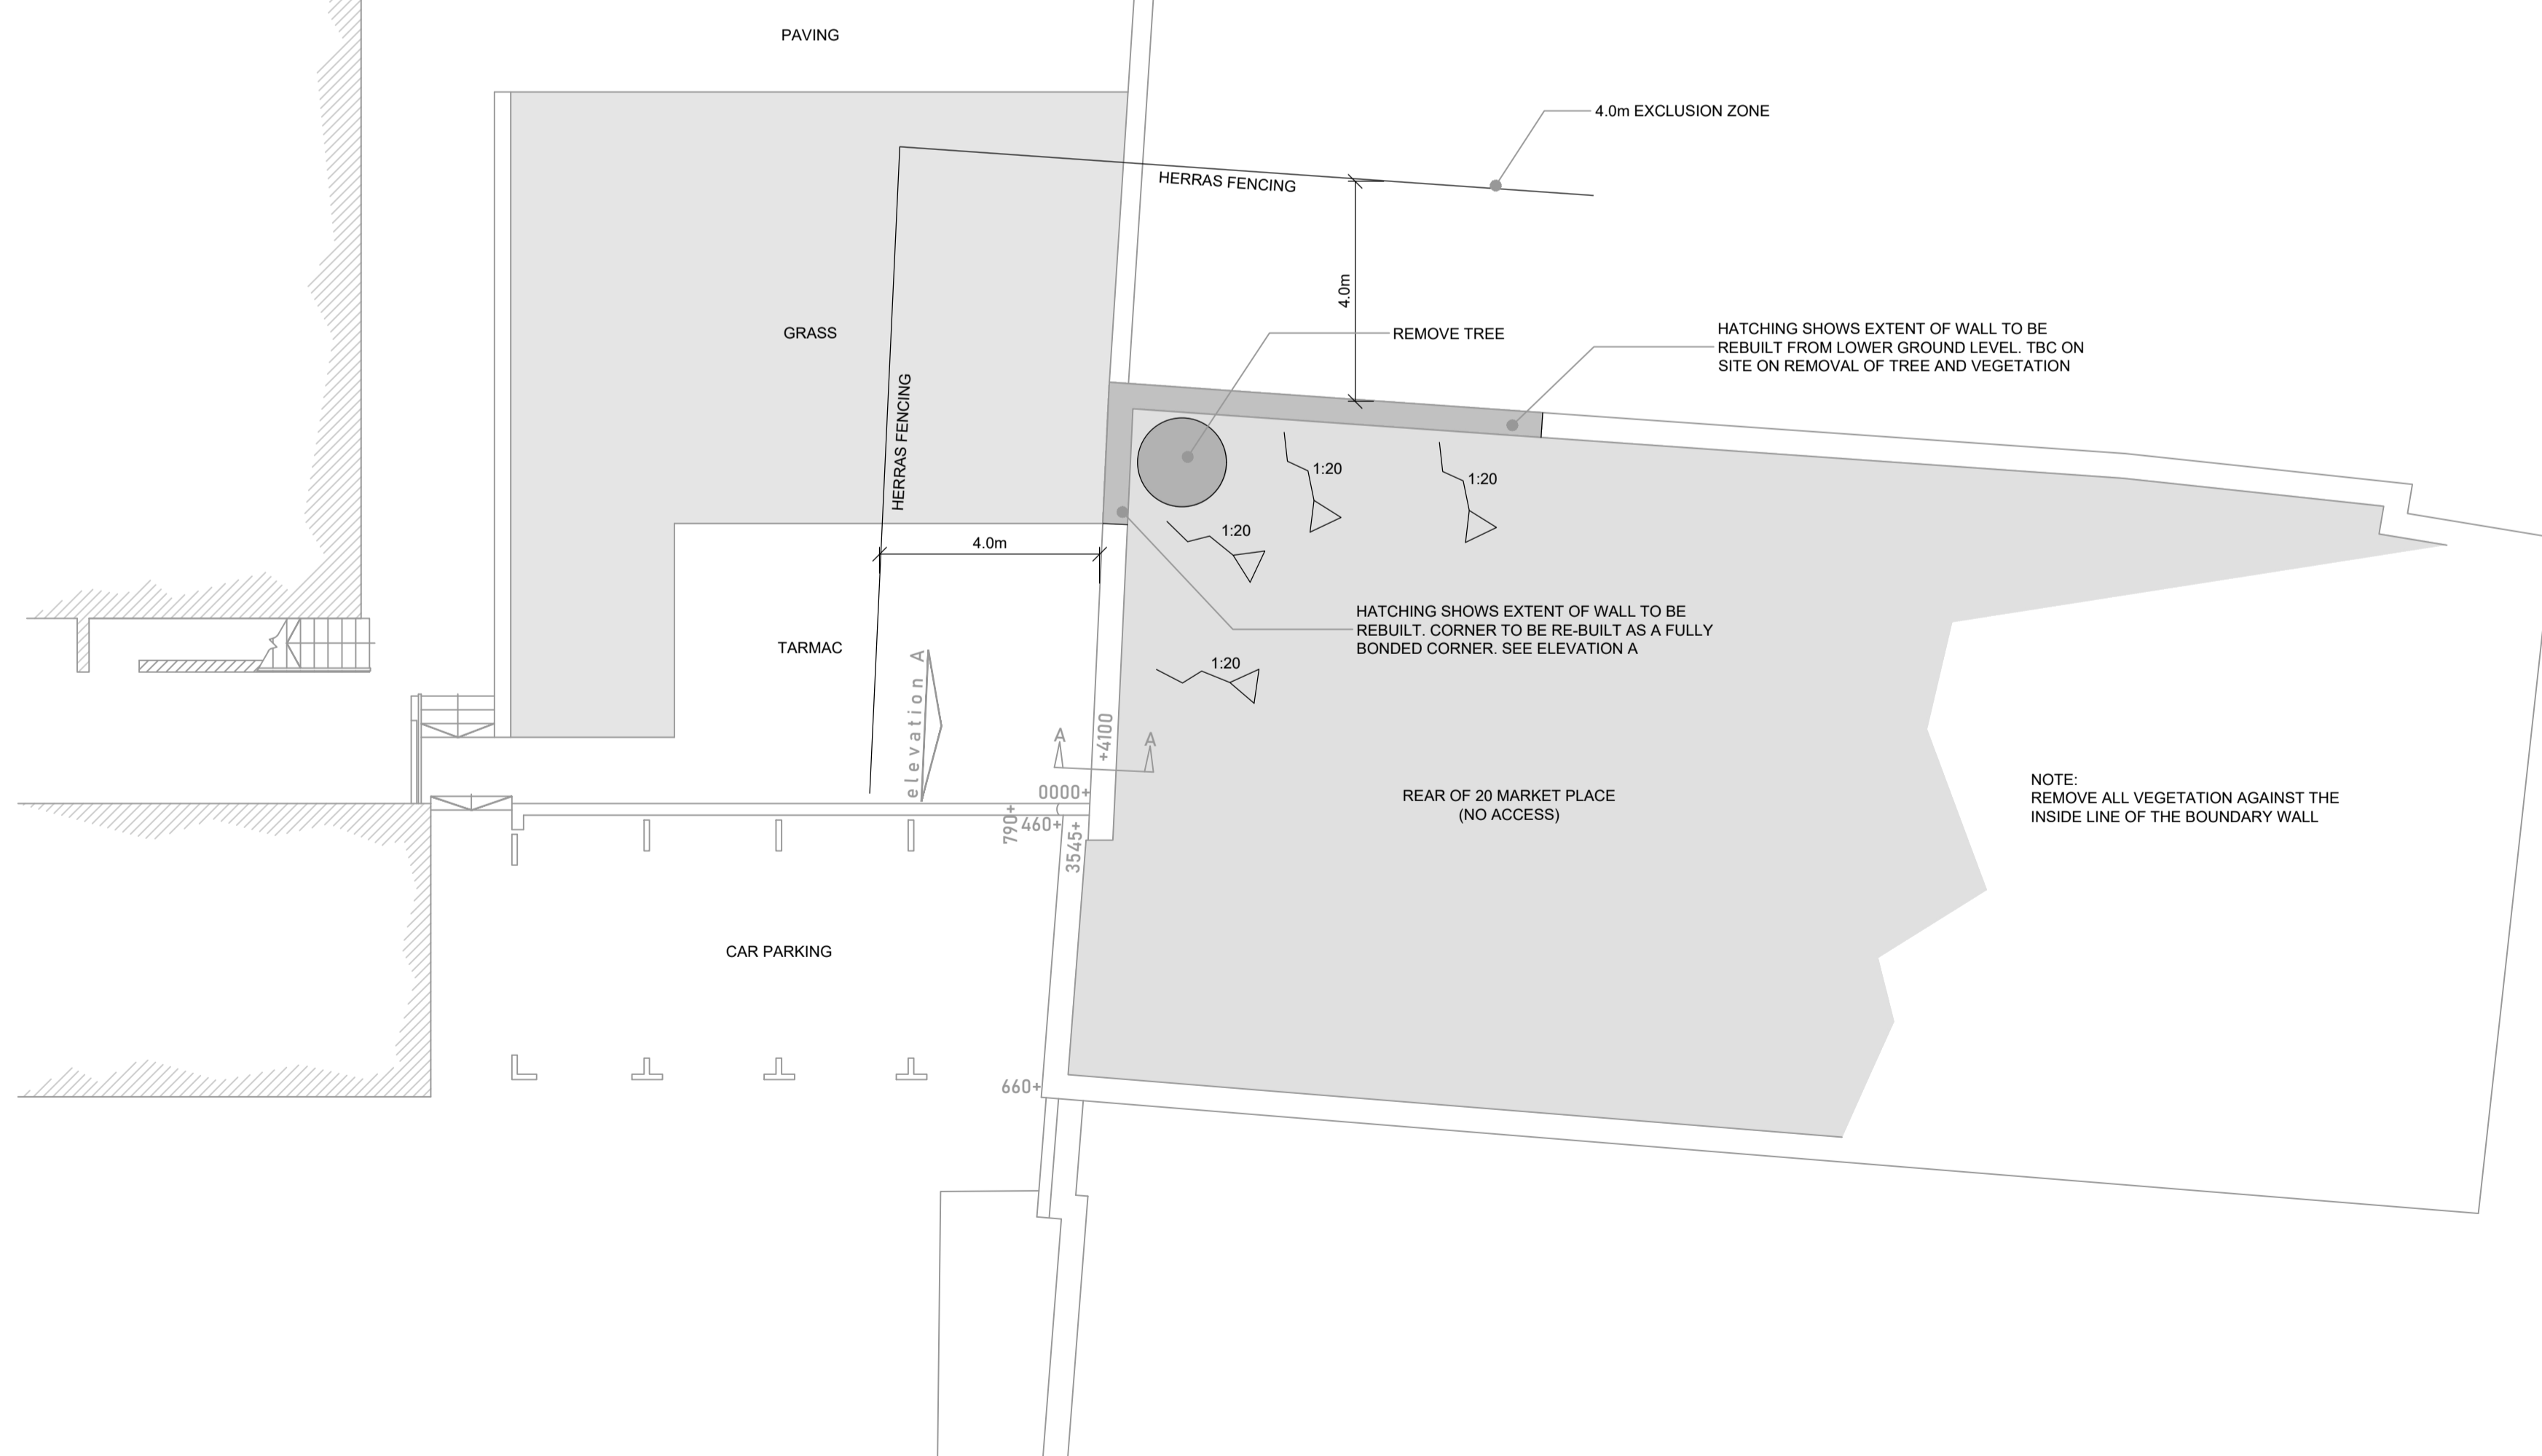

PLAN
1:100

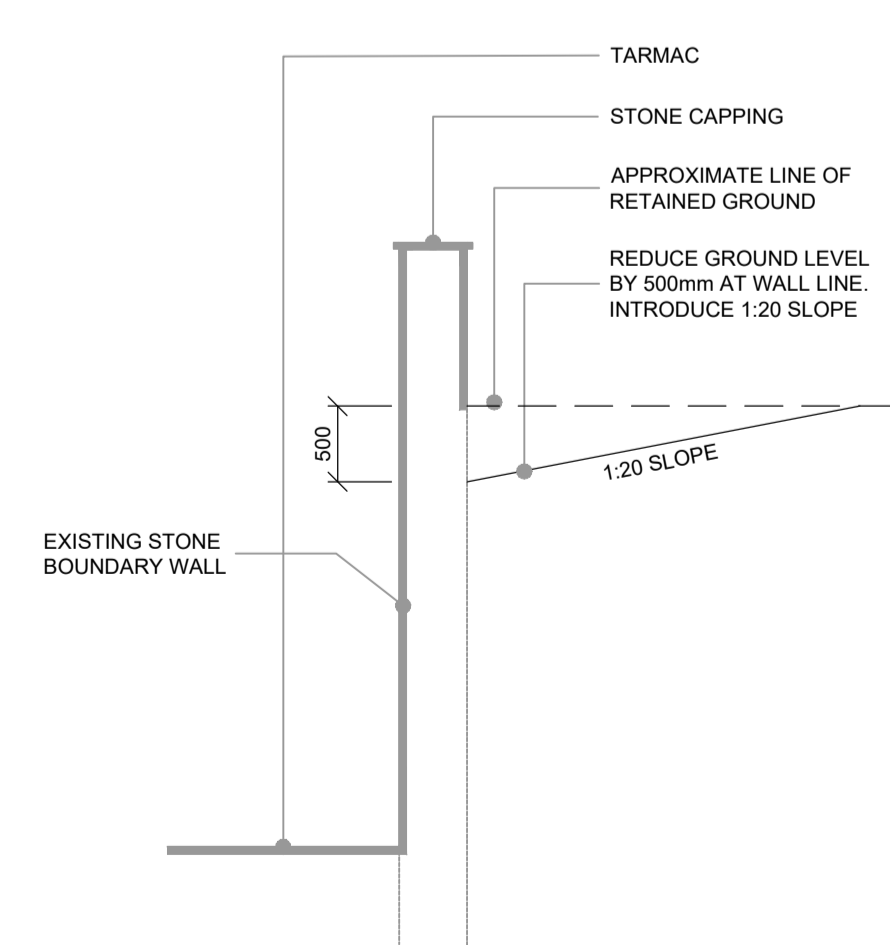

SECTION A-A
1:50

NOT FOR CONSTRUCTION

P1	FIRST ISSUE	AM	25.08.23
ISSUE	REVISION	BY	DATE

THIS DRAWING IS THE PROPERTY OF DAVID SMITH ASSOCIATES. IT MUST NOT BE REPRODUCED, COPIED NOR ITS CONTENTS DIVULGED WITHOUT THEIR PERMISSION.
©DAVID SMITH ASSOCIATES

ISSUE
PRELIMINARY

CLIENT
CS2 LIMITED

CONTRACT
20 MARKET PLACE
CHIPPING NORTON

TITLE
WORKS TO REAR BOUNDARY WALL

ARCHITECT
SHARP ARCHITECTURAL SERVICES

DRAWN	CHECKED	DATE	SCALE
AM	BM	AUG '23	1:100; 1:50 @ A1

David Smith Associates
Consulting Structural & Civil Engineers

Tel: (01604)782620 8 Duncan Close
Email: northampton@dsagroup.co.uk Moulton Park
Website: www.dsagroup.co.uk Northampton NN3 6WL

DRAWING NUMBER	22	48588/01	REVISION P1
----------------	----	----------	----------------