




Proposed area for building works



# FRONT VIEW



# REAR VIEW

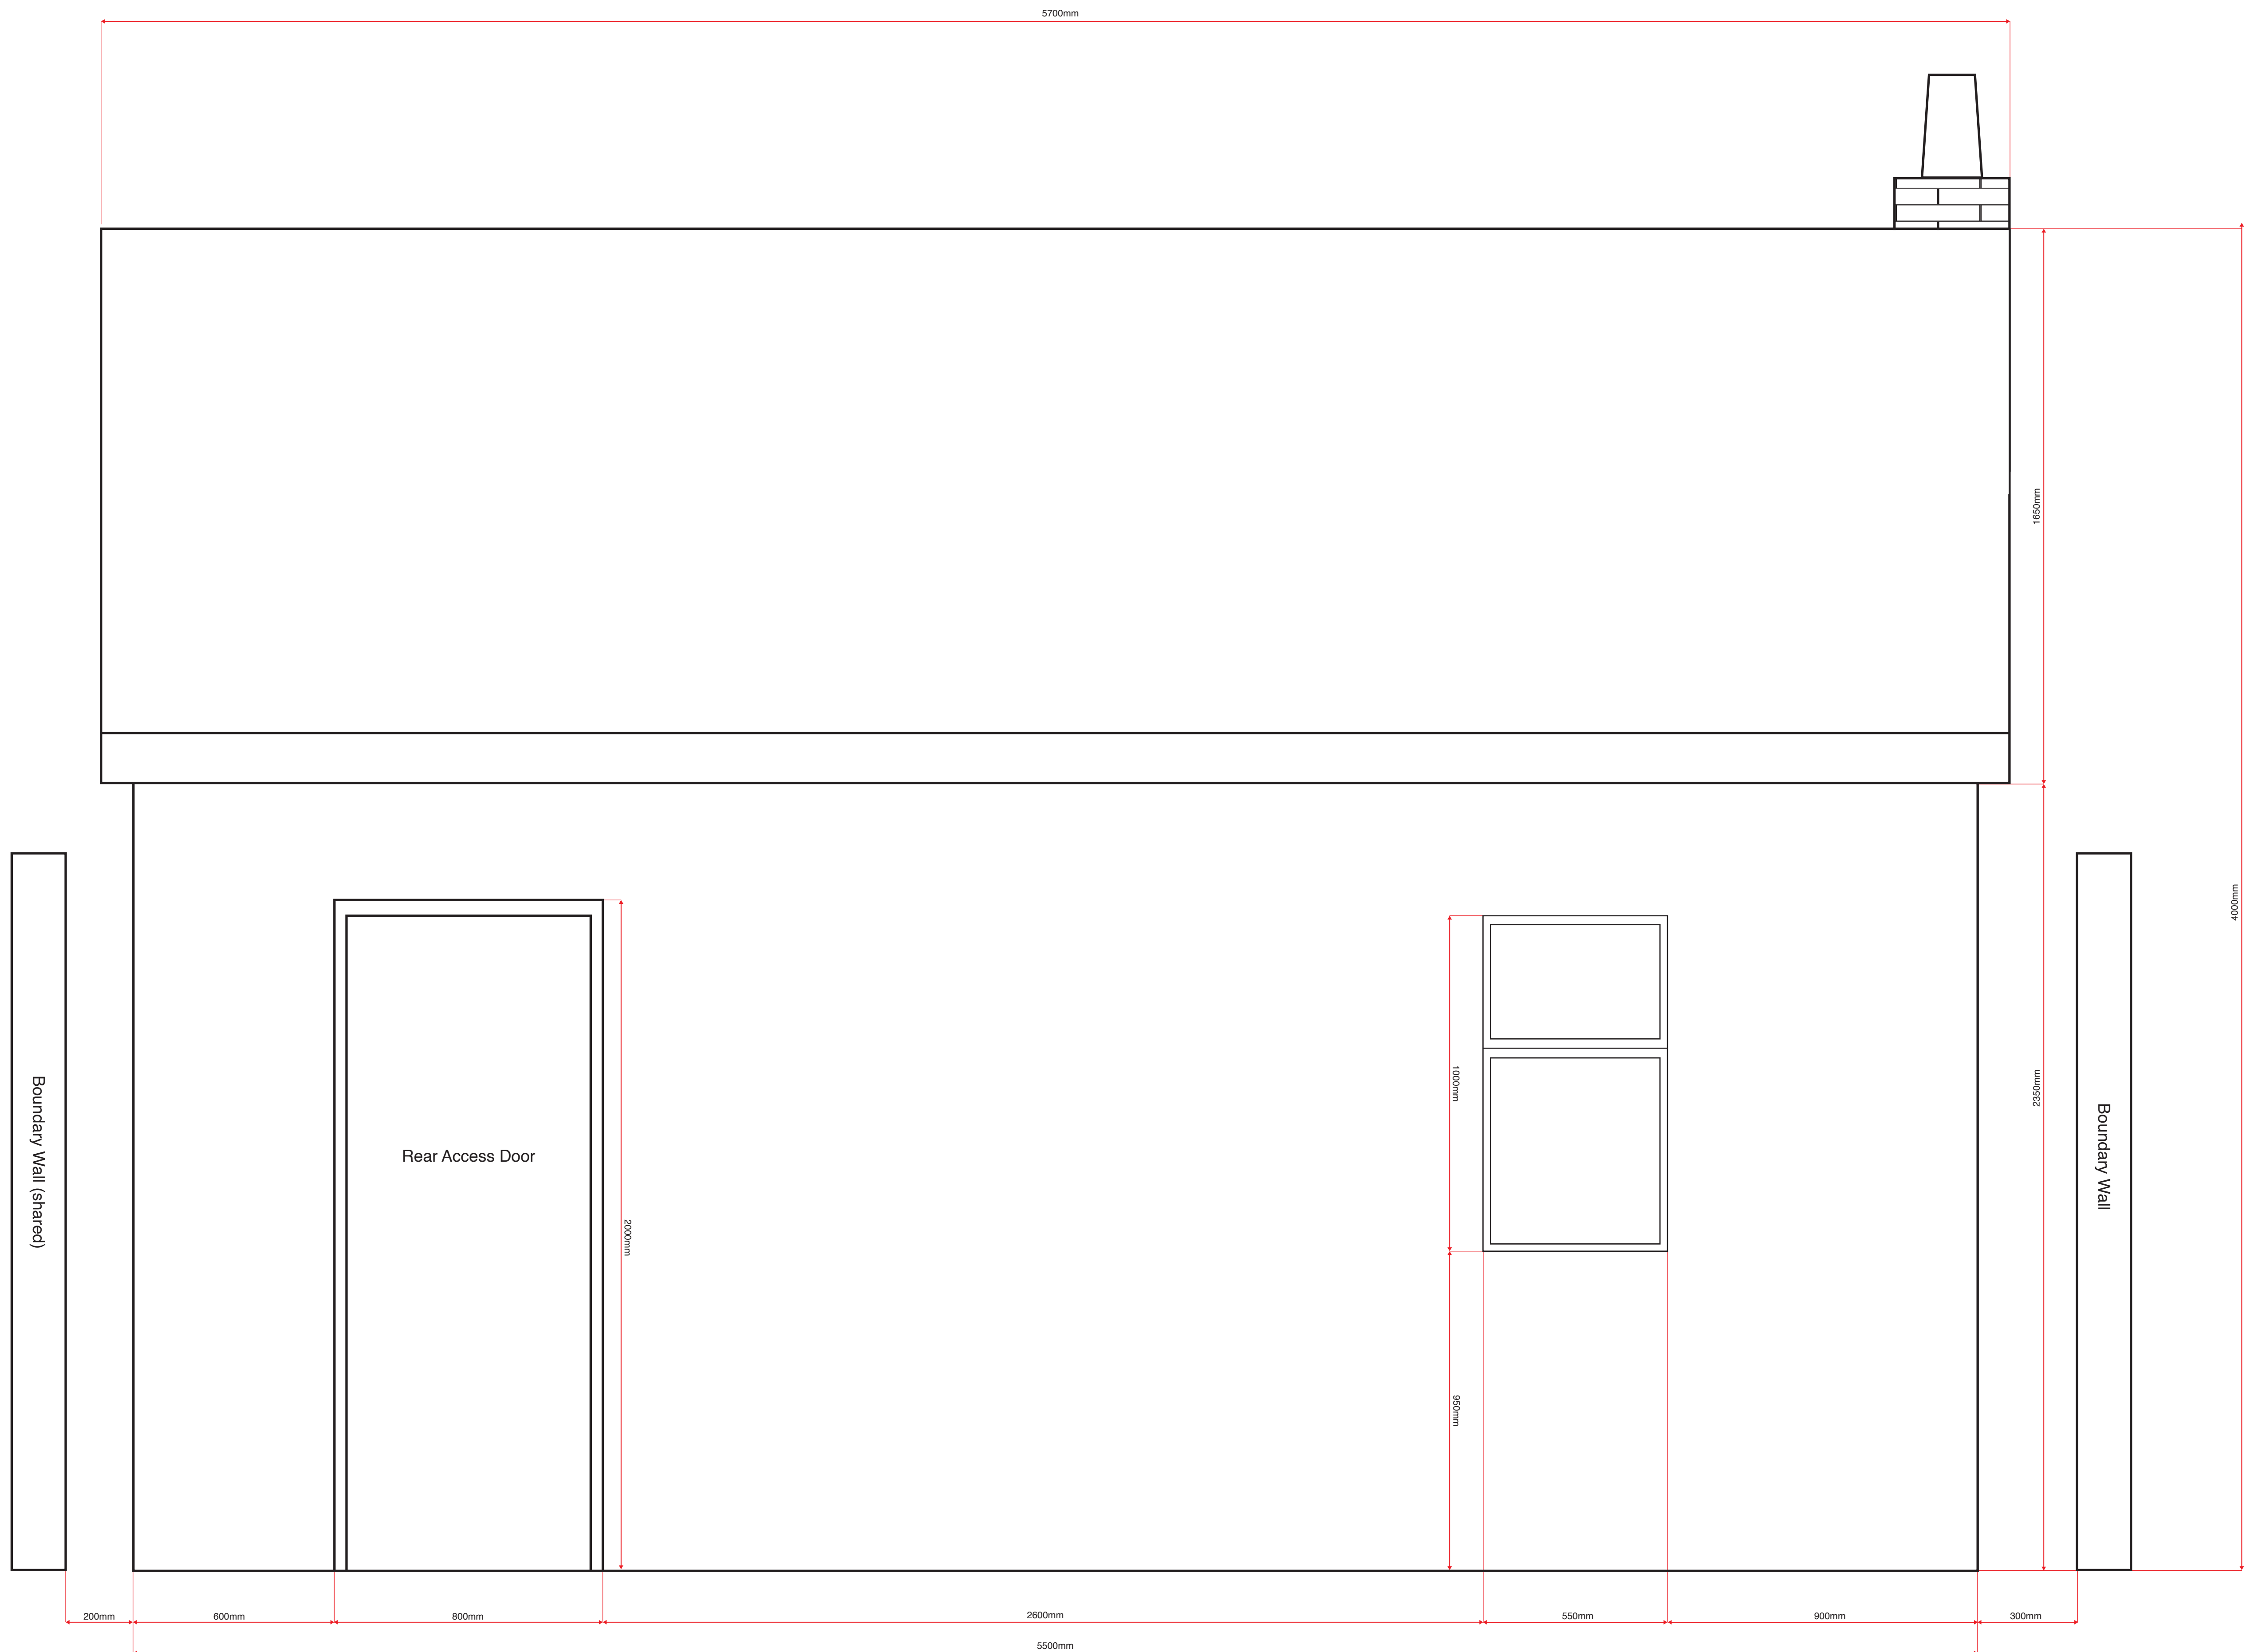

# LEFT VIEW

