

A B C D

1

2


3

4

NO.15  
NO.17

NO.17  
NO.19

UP

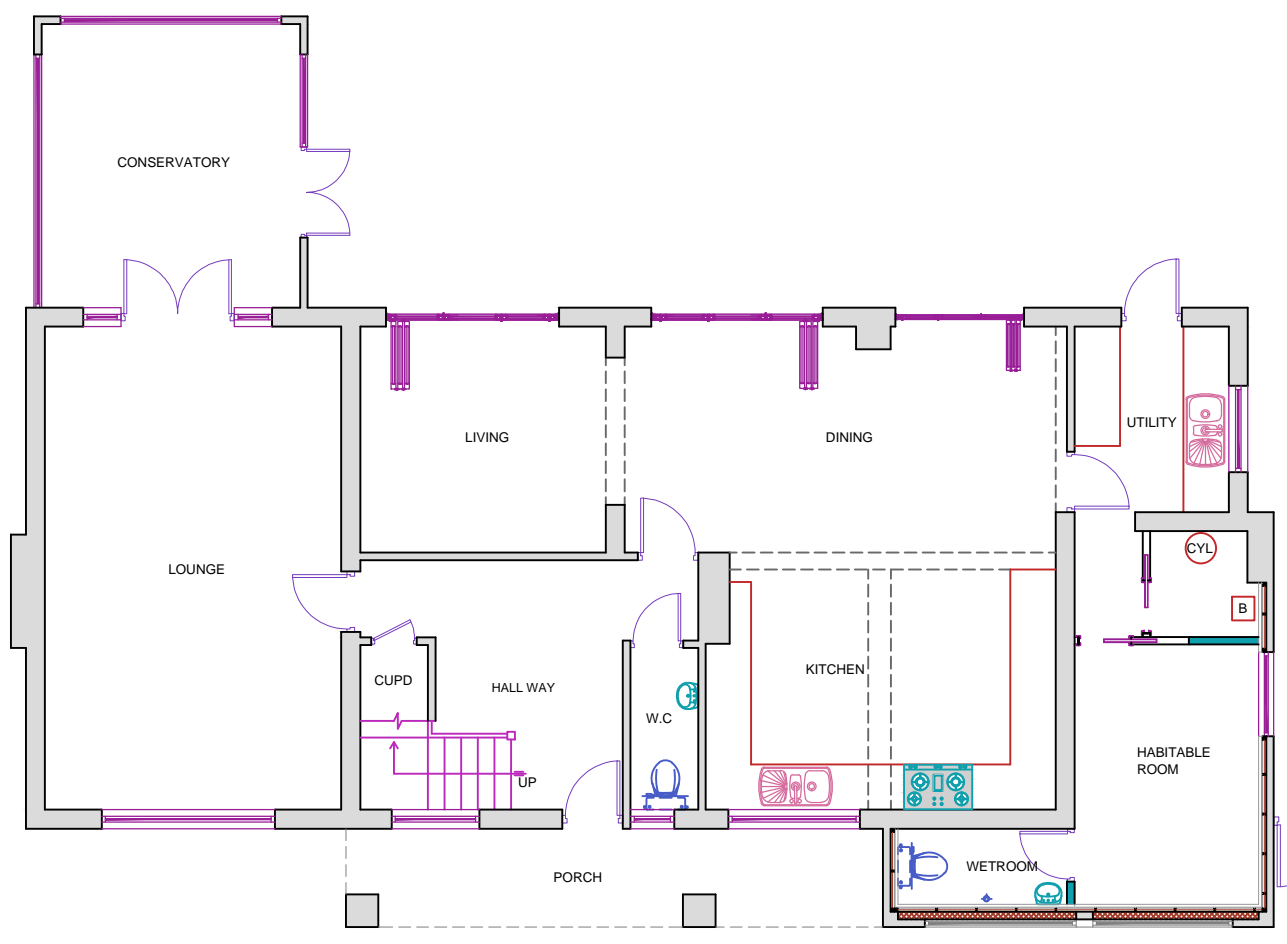


PROPOSED GROUND FLOOR PLAN

1:100




10 Meter

UPGRADING SINGLE SKIN WALL

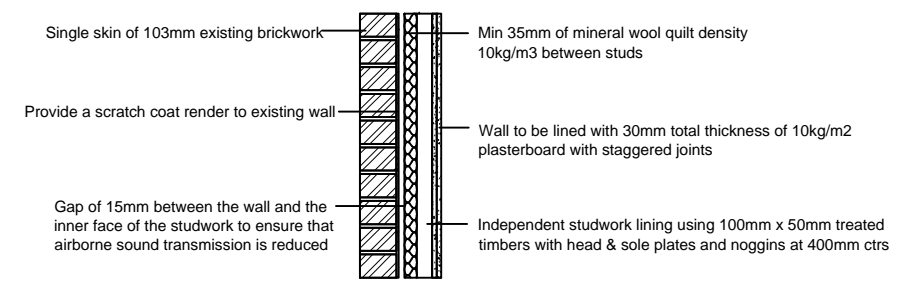

UPGRADE FLOOR

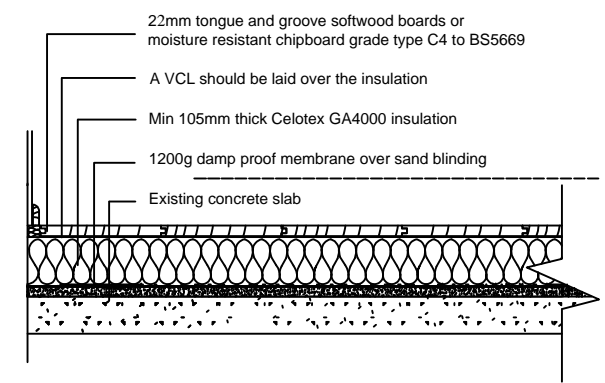

REFERENCE DRAWINGS

GENERAL NOTES

This drawing is for planning use only do not use this drawing for any purpose other than that for which it was issued. Structural Design and Building Control Approval is required before construction commences. This drawing is subject to copyright do not reproduce this drawing without prior permission.

No	DATE	REVISION	BY	CHK

CONSULTANT

CIVIL ENGINEERS  
STRUCTURAL ENGINEERS  
ARCHITECTURAL DESIGNERS  
Contact: 07947249323

DRAWN	F.R
CHECKED	A.R
PROJECT NO.	

CLIENT/PROJECT	17 ROSS WAY
TITLE	PROPOSED GROUND FLOOR PLAN

DRAWING No.	D02
SCALE:	1:100 @A3
DATE:	25-10-2023

A B C D