



15 ANGLE END PROPOSED GARAGE OFFICE 23/03885/HFUL.

FLOOR PLAN

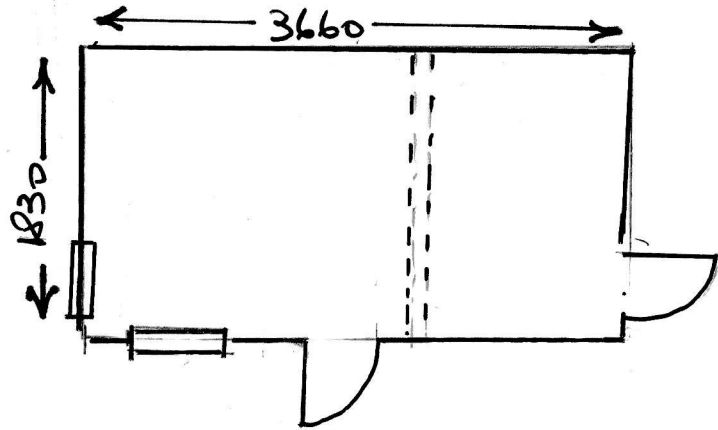


15mm T&G. ON 47x47 BATTENS

ROOF PLAN.

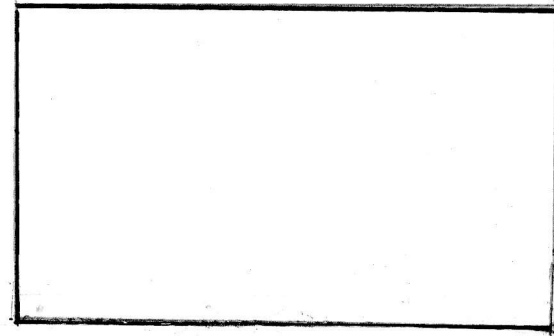

PEST ROOF
12mm T&G. WITH EPDM CONT. W.C. BOARD.

SCALE

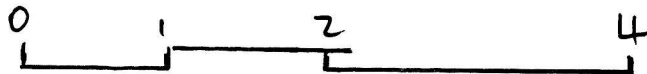

metre
1:50

28/10/2023.
AR