



ANGLE END PROPOSED GARDEN OFFICE 23/03885/HFUL


RIGHT ELEVATION

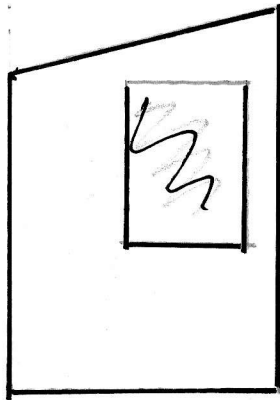

FRONT ELEVATION

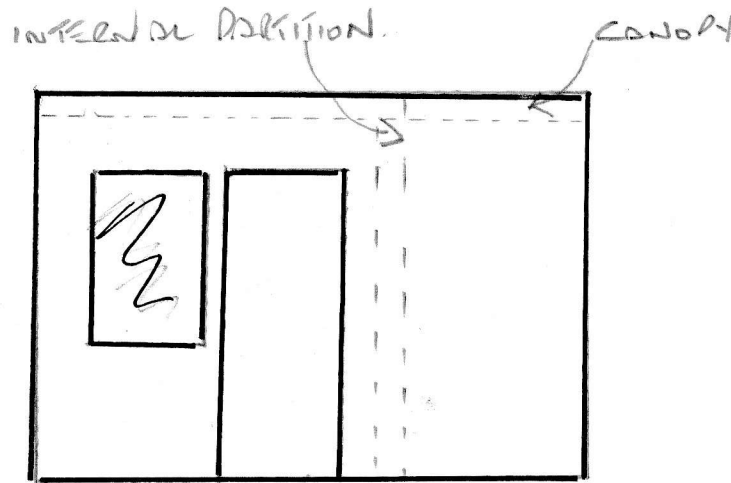


LEFT ELEVATION

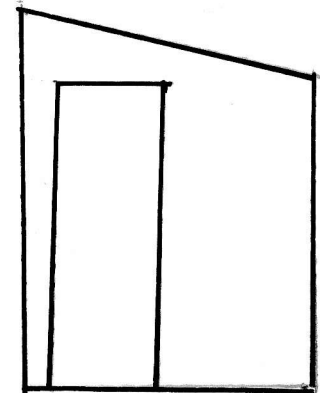


20mm. TEC. WOOL.
INTERNAL LINED 6mm PLYWOOD
P.I. R INSULATION.

INTERNAL PARTITION

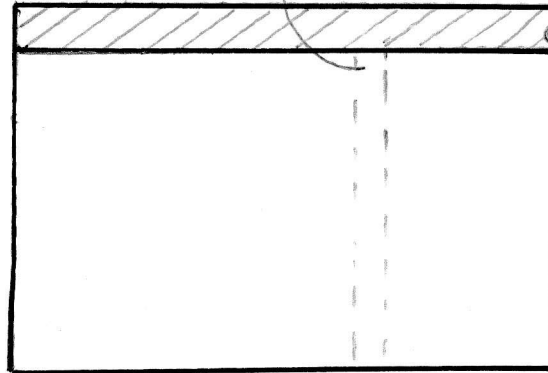

PENT ROOF

REAR ELEVATION

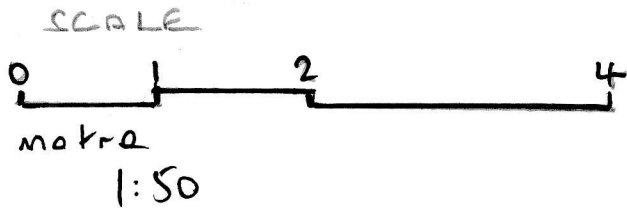

28-10-2023.
AK.