



FOR COMMENT

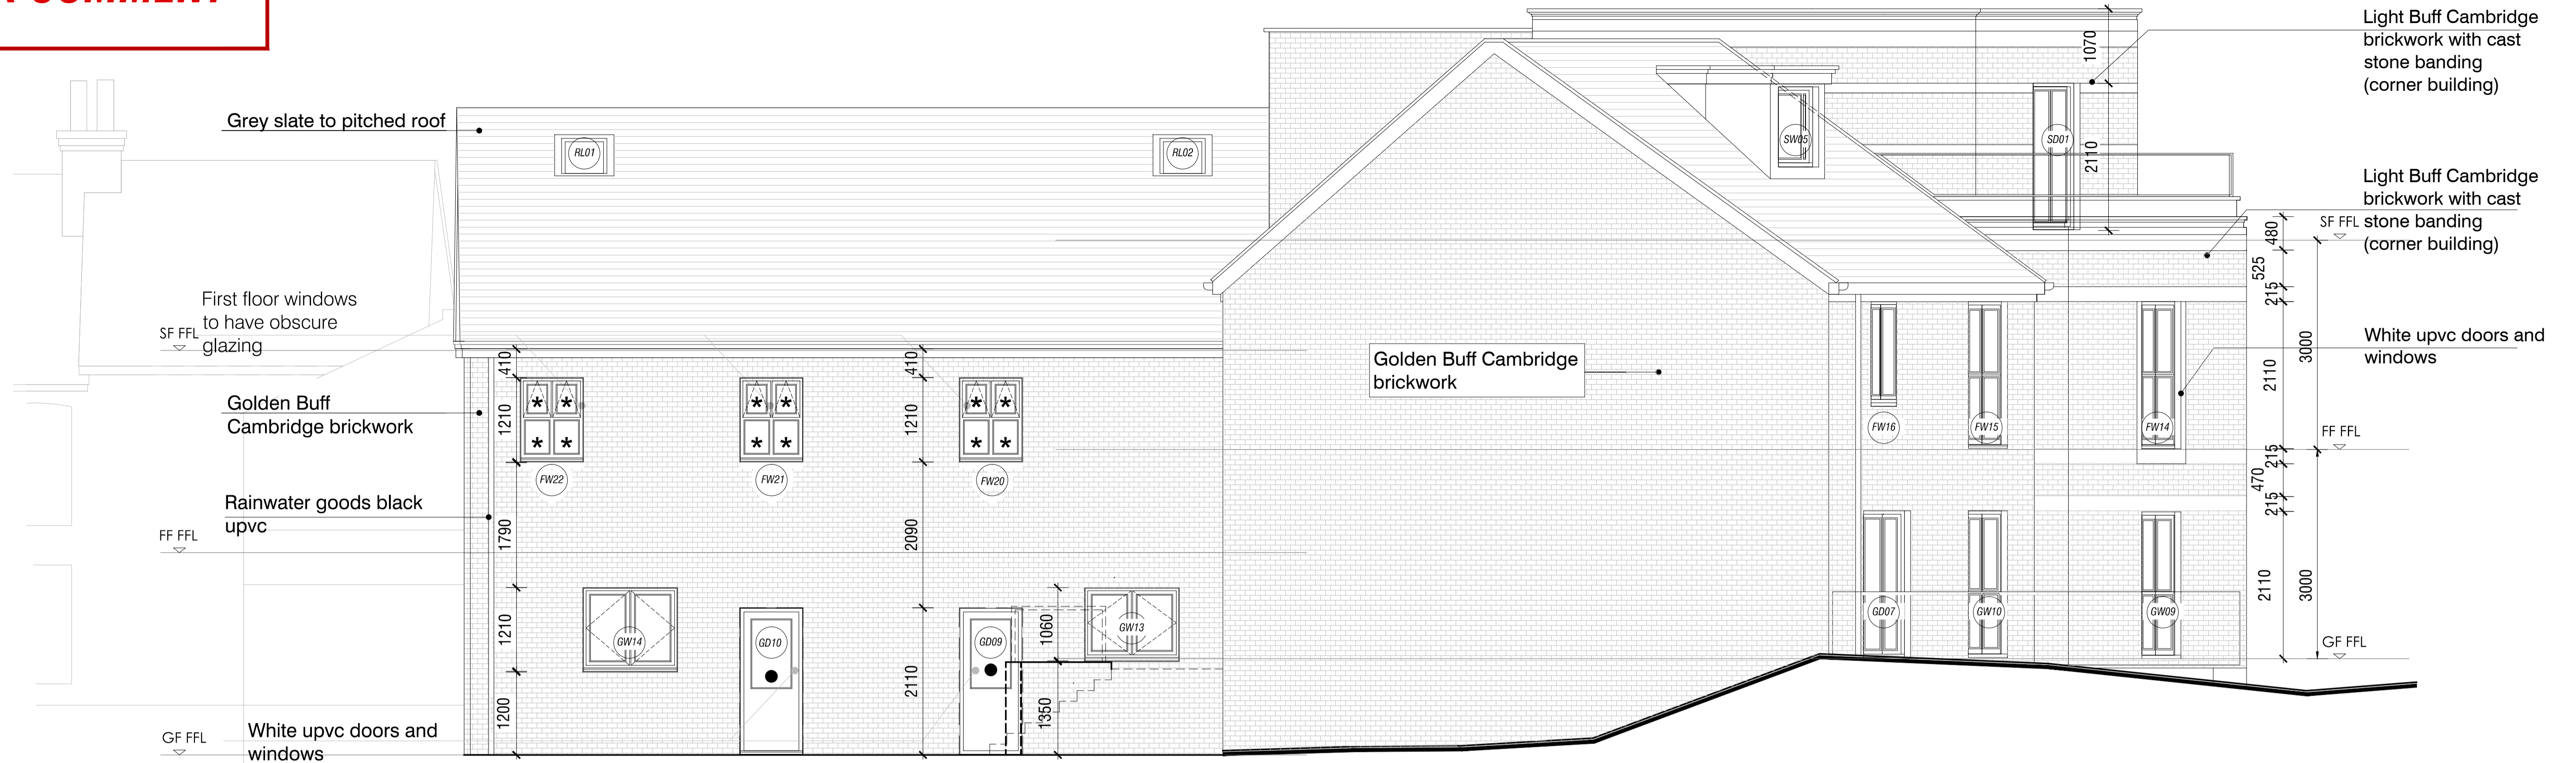

PROPOSED ELEVATION SOUTH EAST (REAR)
Proposed | 1:100

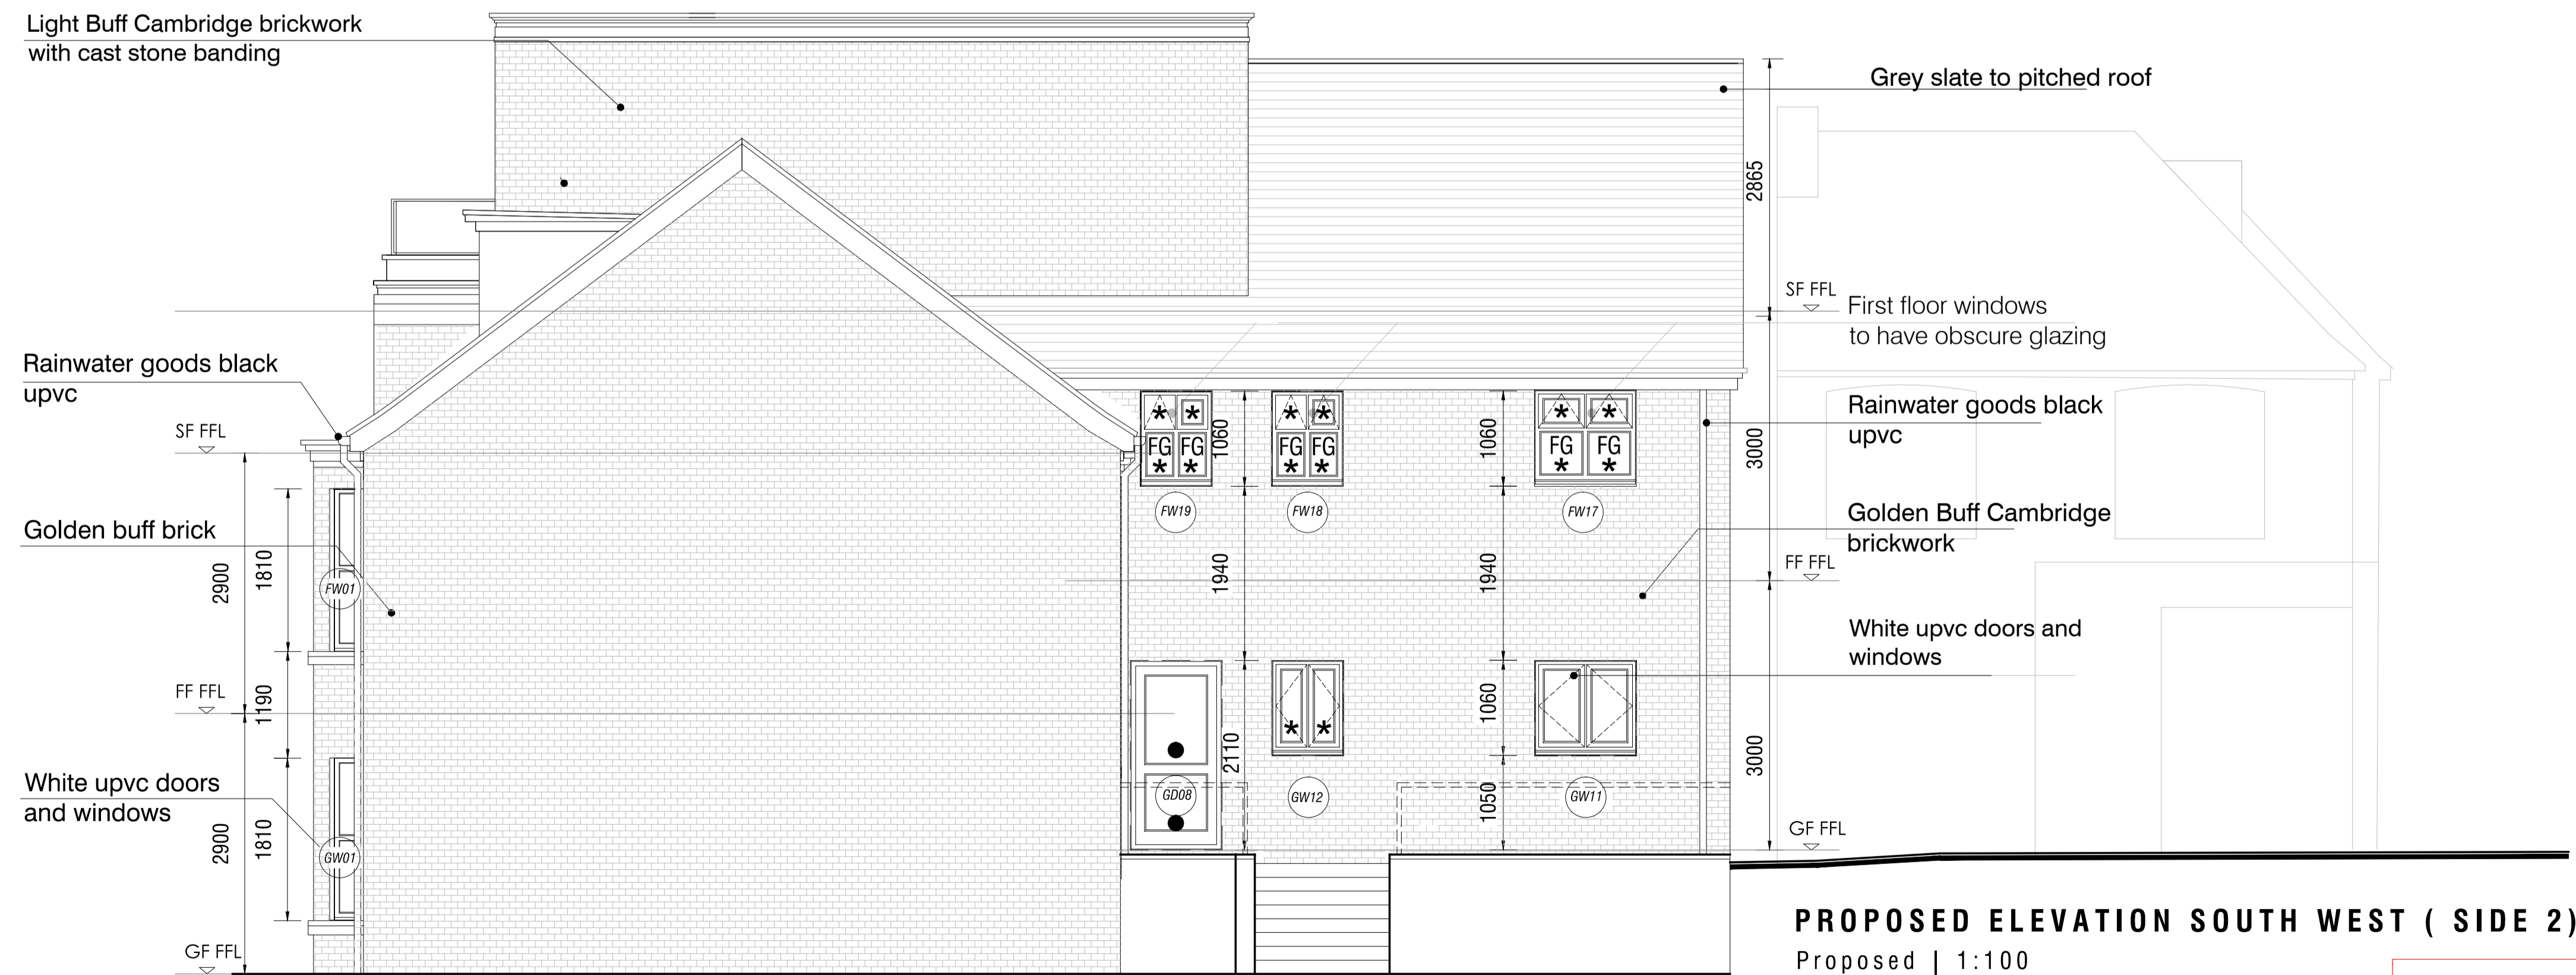

PROPOSED ELEVATION SOUTH WEST (SIDE 2)
Proposed | 1:100

DRAWINGS SUBJECT TO FULL PLANS AND BUILDING REGULATIONS APPROVAL

Scale in Metres

1:100	1:200	1:500	1:1000
10	20	50	100
2	4	10	20
1	2	5	10
0.5	1	2.5	5

Scale in Metres

1:100	1:200	1:500	1:1000
10	20	50	100
2	4	10	20
1	2	5	10
0.5	1	2.5	5

No dimensions are to be scaled from this drawing

P2	07/23	Door & window specifications amended.	MT
Rev.	Date	Description	Name

PRELIMINARY

Eastport Motors
314 Margate Road, RAMSGATE, Kent,
CT12 6AN

PROPOSED REAR AND SIDE 2 ELEVATIONS
FOR COMMENT

Kirby . Cove . Architects

Studio 10 Dimsdale House Hertford SG14 1BY 01992 538088

2401	407	P2
drawn ER	date FEB 2023	chk A
	chk B	scale 1:50 @ A1