

Thicket Mix:

Percentage	Species	Size	Spacing	Grouping
40%	Corylus Avellana	600-800mm/0/1	2.0m centres	5-10
20%	(Rose) Rosa Canina	400-500mm/1+0	2.0m centres	5-10
40%	(Elder) Sambucus Nigra	600-800mm/0/1	2.0m centres	5-10

Wildflower meadow mix

"WFG8 Hedgerows and Shaded Areas" available from Germinall. (<https://germinall.com/wfg8-hedgerows-and-shaded-areas>)

Material Schedule

Brickwork:
 A = 'Lindum cottage red multi' by Hanson including garden walls.
 B = Kimbolton red multi by Hanson

Roof Tiles:
 Z = Grey modern roof slates by Marley
 Y = Brown modern roof slates by Marley.

Trees:

Key	Species	Description	Girth
1	Swedish Birch	Lacinata Standard	100mm
2	Common Holly	Ilex Aquifolium	100mm
3	White Beam	Sorbus Aria	100mm

FB Indicates side of fence to be boarded.
 * Indicates plot has render. Refer to elevations.


Door Colour Schedule

R Red Front Door
 W White Front Door
 B Blue Front Door
 G Green Front Door
 All other external doors including garage doors to be white

Wildlife Boxes

HA	A - Woodstone Swift Nest Boxes x 4
HB	B - House sparrow nest boxes x 4
BB	BB - External Woodcrete Bat Boxes x 4

- KEY:**
- Slab on edge - Detail 3266 / 3325
 - 1.8m Closeboard fence - Detail 2062
 - 1.8m Conc' post & gravel board fence - Detail 3207
 - Hooped top fence - Detail 3342
 - 0.9m Stock Proof Fence - Detail 3189
 - DPM protection / gravel strip - Detail 3319
 - Tarmacadam
 - Turfed areas
 - Seeded areas
 - Gravelled area
 - 1.2m x 1.2m dedicated paved area for bins
 - 600 x 600mm slabs - Detail 3319
 - 450 x 450mm slabs - Detail 3319
 - 1.2m x 1.2m level access
 - Area of Thicket / Hedging
 - PL PIR external lights with 9W low energy clear bulbs
 - CC Car Charging Point

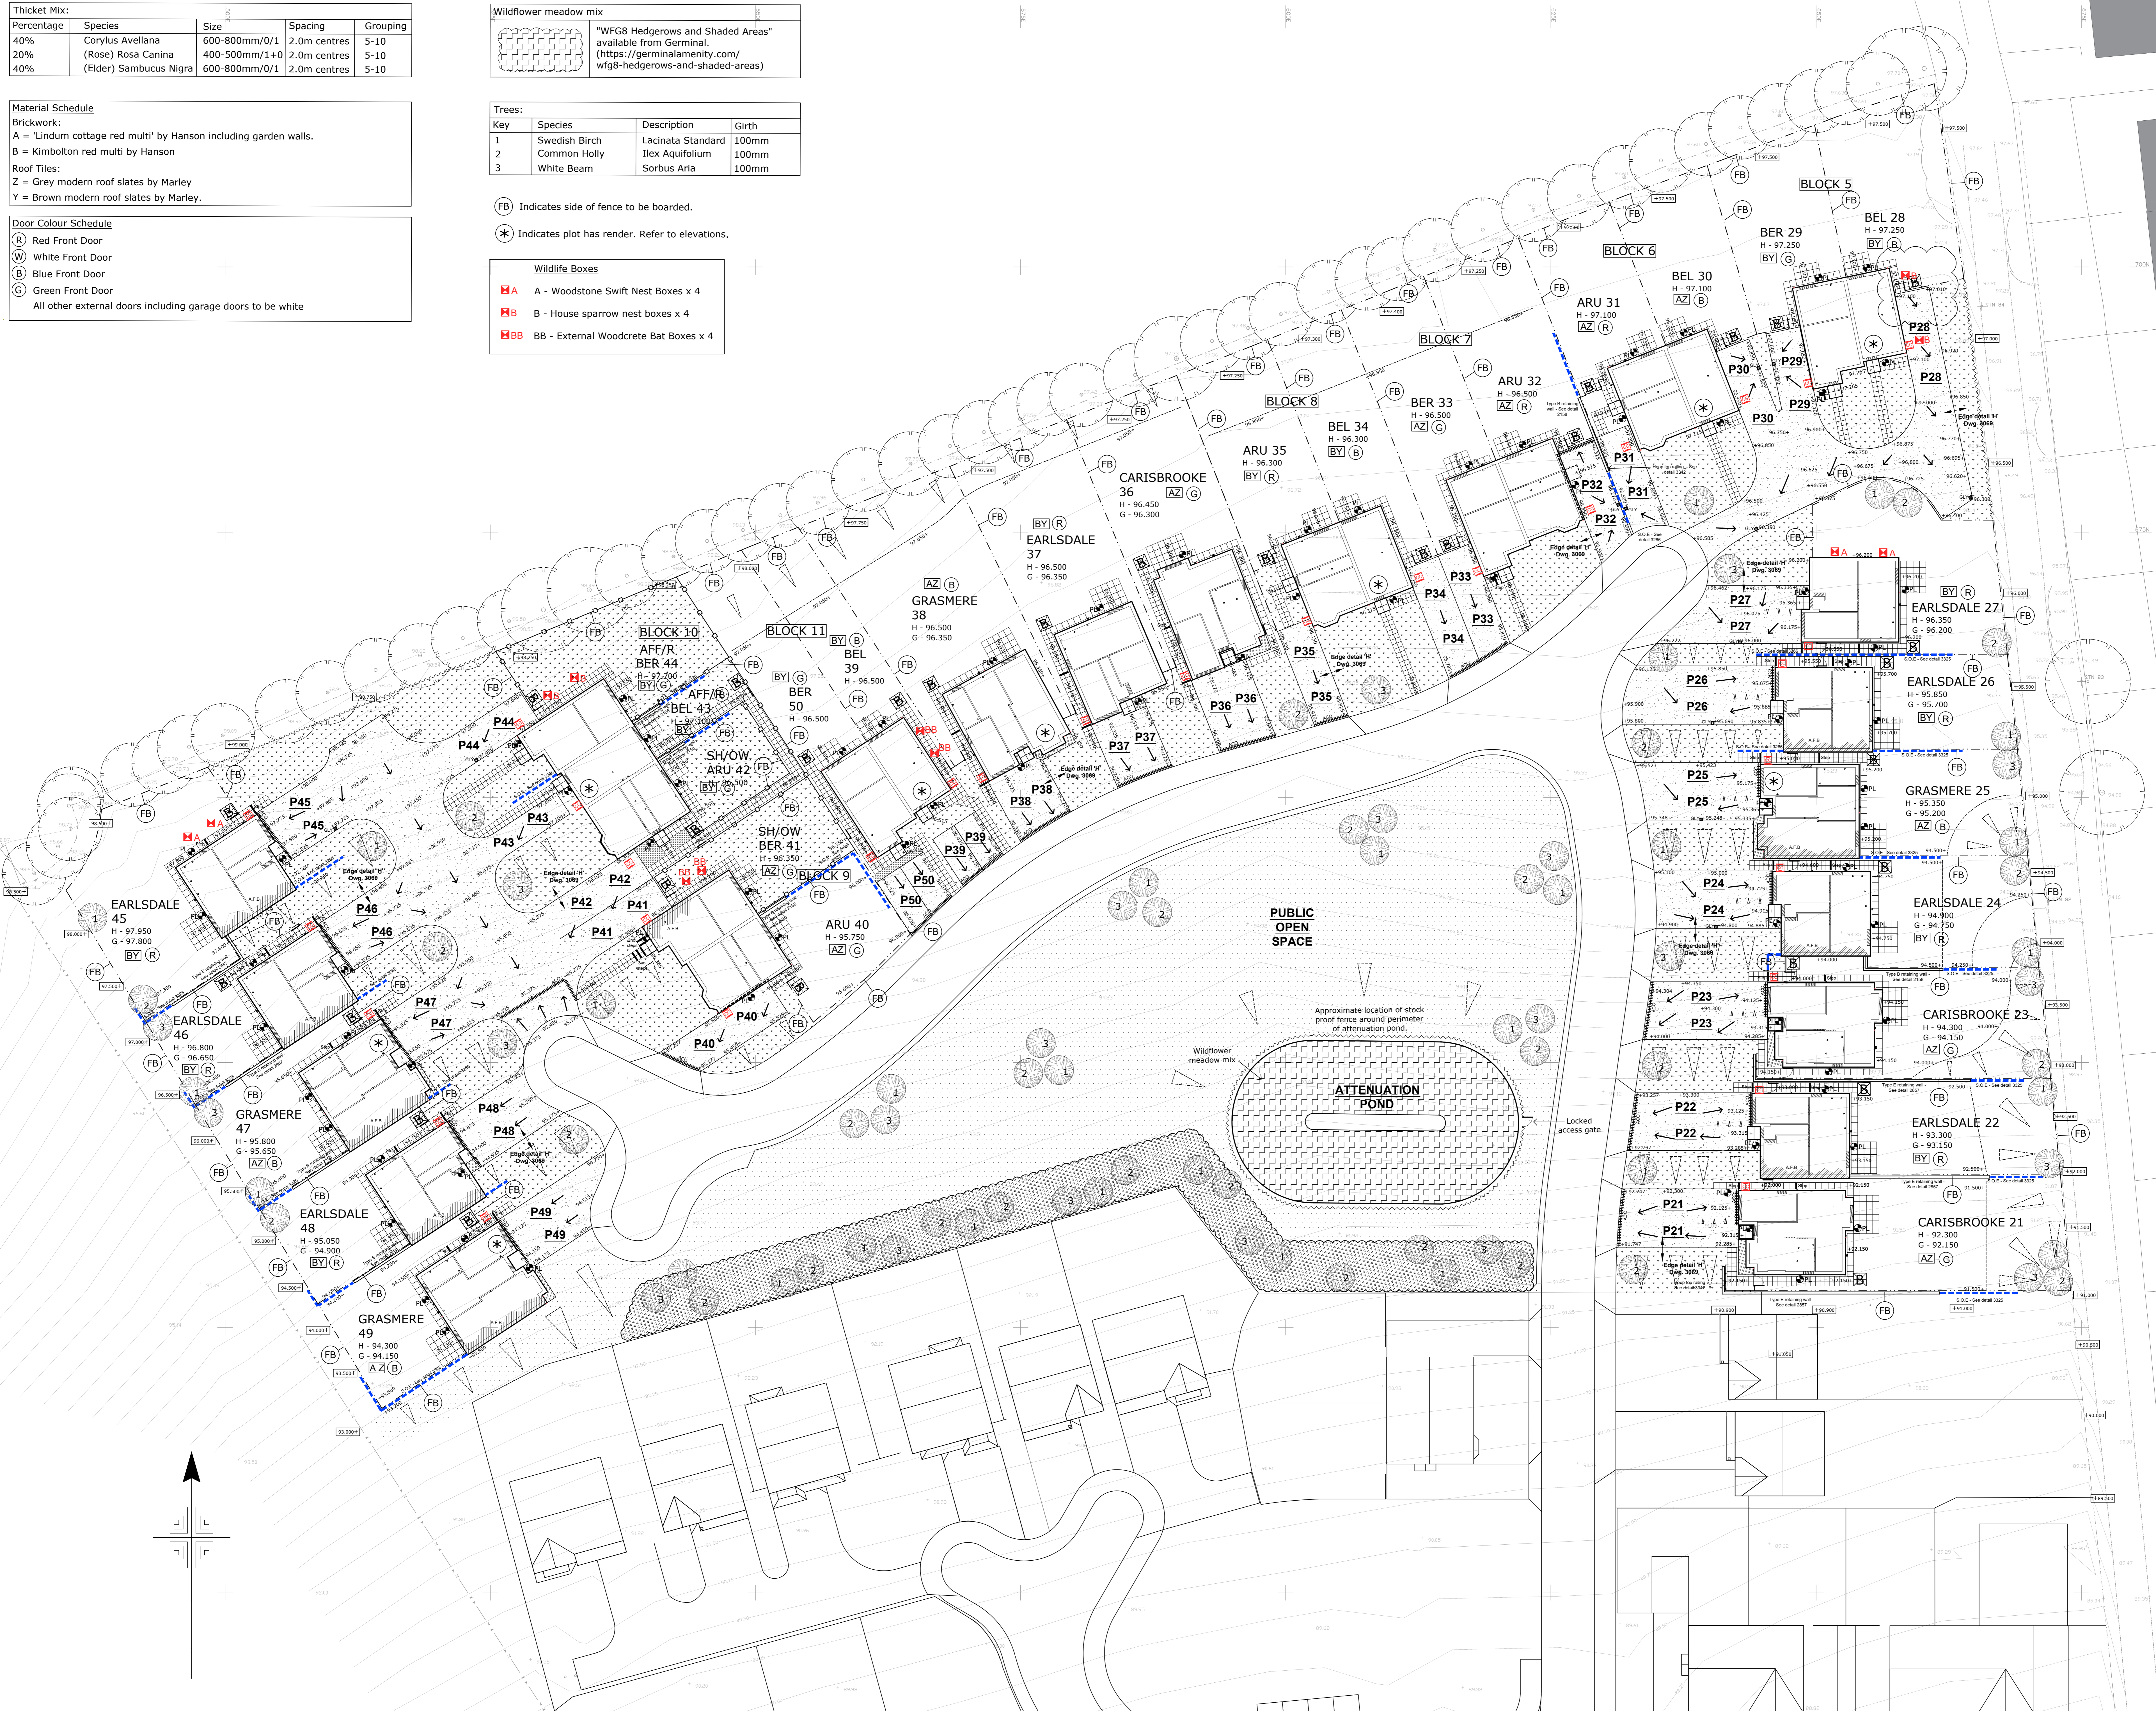

REVISION	DATE	BY
A	23.05.19	JG
B	14.06.19	JG
C	02.07.19	JG
D	07.08.19	RW
E	23.09.19	JG
F	09.10.19	JG
G	07.11.19	JG
H	16.12.19	JG
I	06.01.20	RF
J	13.03.20	AR
K	19.06.20	RF
L	30.06.20	RF
M	05.11.20	RF
N		

SHROPSHIRE HOMES LTD

THE OLD WOODHOUSE - CROSS BRIDGES - SUBURBURY - SHROPSHIRE - SY5 6AH

TEL: 01753 781789 FAX: 01753 781777

JOB: HANWOOD BANK, PHASE 2, SHROPSHIRE TITLE: LANDSCAPING LAYOUT

DWG No: 157-899-1001 DATE: MARCH 2019 SCALE: 1:200 @ A0 REVISION: N

VERSION: J GROVES