

DO NOT SCALE FROM THIS DRAWING
 TAILORED DESIGNS TO BE NOTIFIED OF
 DISCREPANCIES IN FIGURED DIMENSIONS.
 CONTRACTOR TO VERIFY ALL DIMENSIONS.
 THIS DRAWING IS COPYRIGHT.

WWW.TAILOREDDDESIGNS.CO.UK
 07771701692 RYAN@TAILOREDDDESIGNS.CO.UK

ARCHED LEAD CLAD
 DORMER WINDOWS

EXISTING BRICKWORK
 TO BE REPOINTED

RECON BUFF STONE
 DETAILING AND CANOPY

EXISTING WINDOW
 OPENINGS ADAPTED

FIBRE CEMENT SLATE
 STYLE GREY ROOF TILES



PROPOSED FRONT ELEVATION

SCHEME DRAWINGS

PROPOSED SIDE ELEVATION

SCHEME DRAWINGS

HERITAGE WHITE SASH
 WINDOWS AND SURROUNDS

GLAZED BALCONY
 BALUSTRADING

SLIMLINE ALUMINIUM
 SLIDING DOORS

SEAMLESS GLAZED
 JULIETTE BALCONY

WHITE PAINTED SOFTWOOD
 EAVES AND BLACK
 ALUMINIUM GUTTERS

IVORY WEBER SILICONE
 BASED RENDER



PROPOSED REAR ELEVATION

SCHEME DRAWINGS

PROPOSED SIDE ELEVATION

SCHEME DRAWINGS


REV	DATE	AMENDMENT
JOB TITLE		
PROPOSED RESIDENTIAL EXTENSIONS TO DOVELEYS, WORCESTER ROAD STOURBRIDGE, WYRE FOREST		
DRAWING		
PROPOSED GA ELEVATIONS SCHEME DRAWINGS		

JOB TITLE

PROPOSED RESIDENTIAL EXTENSIONS TO
DOVELEYS, WORCESTER ROAD
STOURBRIDGE, WYRE FOREST

DRAWING

PROPOSED GA ELEVATIONS
SCHEME DRAWINGS

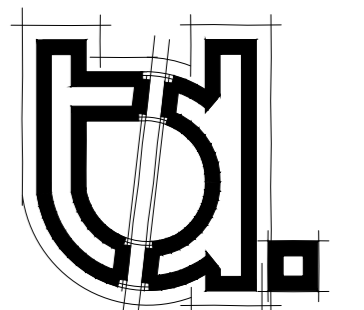

TAILORED DESIGNS
 ARCHITECTURAL SERVICES

JOB NO 1925

DRAWN RT

DWG NO 06

SCALE 1:100 @ A2

REV -