






SIDE/ SOUTH-WEST ELEVATION OF NO.79

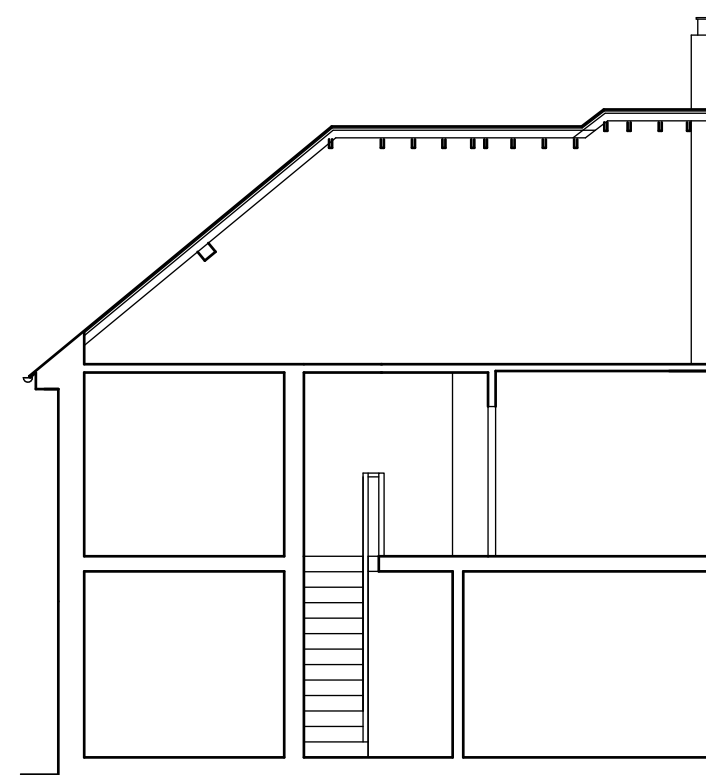

SECTION A-A

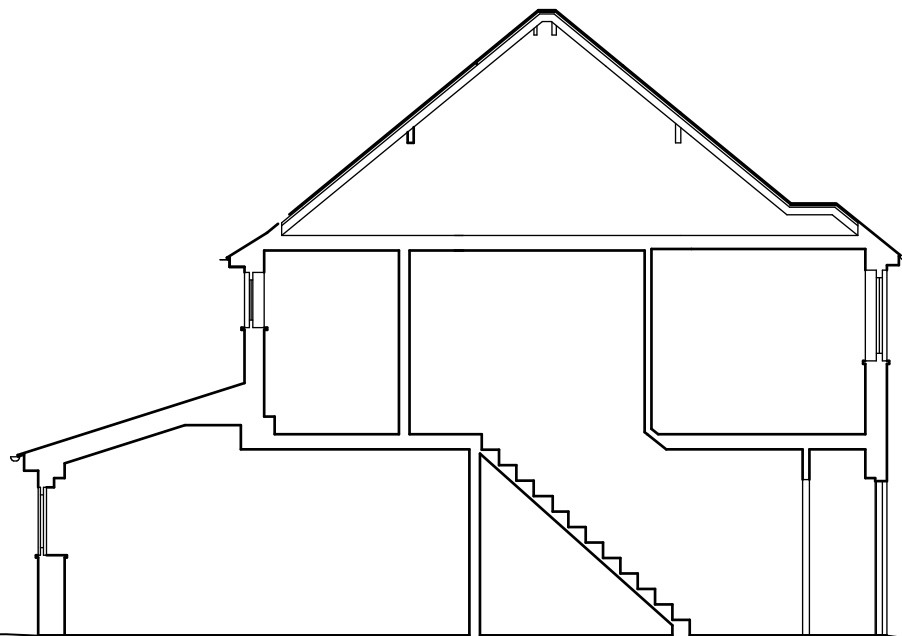

SECTION B-B

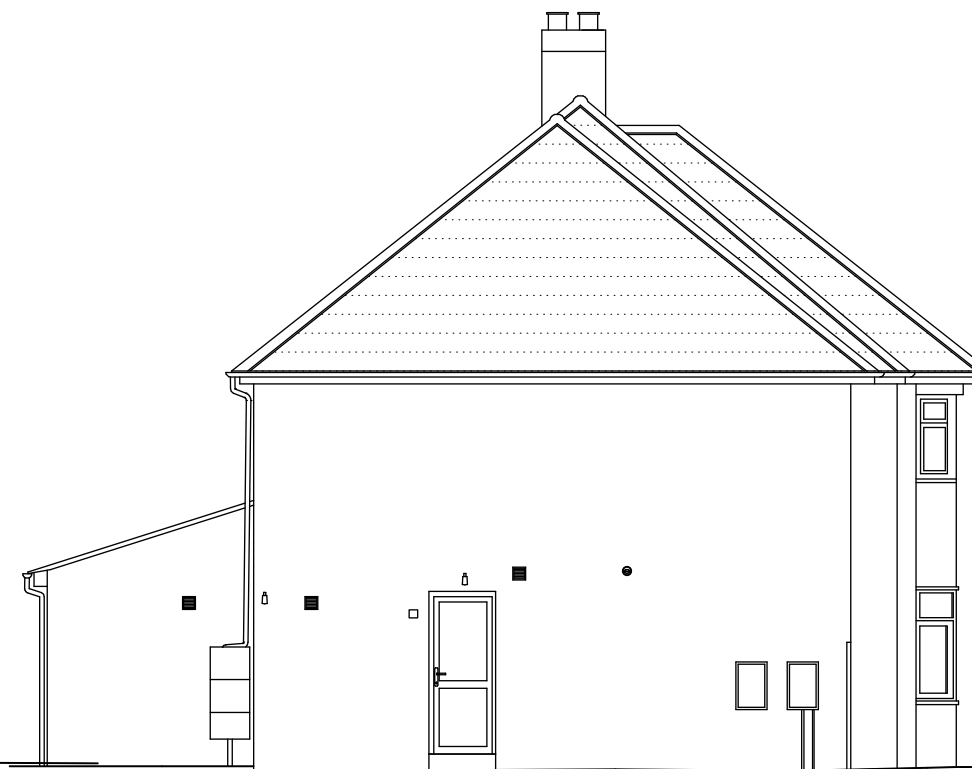

SIDE/ SOUTH-EAST ELEVATION



PLANNING
ISSUE
19 OCT 2023

REV: DATE: DESCRIPTION:

ZTT
ARCHITECTS

27 STEPHEN ROAD
HEADINGTON
OXFORD OX3 9AY
ztt.architects@gmail.com

PROJECT NAME:
**81 STAUNTON ROAD
HEADINGTON
OXFORD
OX3 7TL**

DRAWING TITLE:
**EXISTING SIDE
ELEVATIONS AND
SECTIONS**

DATE:
JUNE 2023

SCALE:
1:100 @ A3

PROJECT NO:	DRAWING NO:	REV:
2301/	S04/	-