



Notes

THIS SURVEY HAS BEEN PREPARED WITH A SCALING ACCURACY FOR A PLOT AT A SCALE OF 1/50  
THE CO-ORDINATES ARE DERIVED FROM THE ORDNANCE SURVEY ACTIVE STATION NETWORK OSTN15 (BASE STATION ST01)

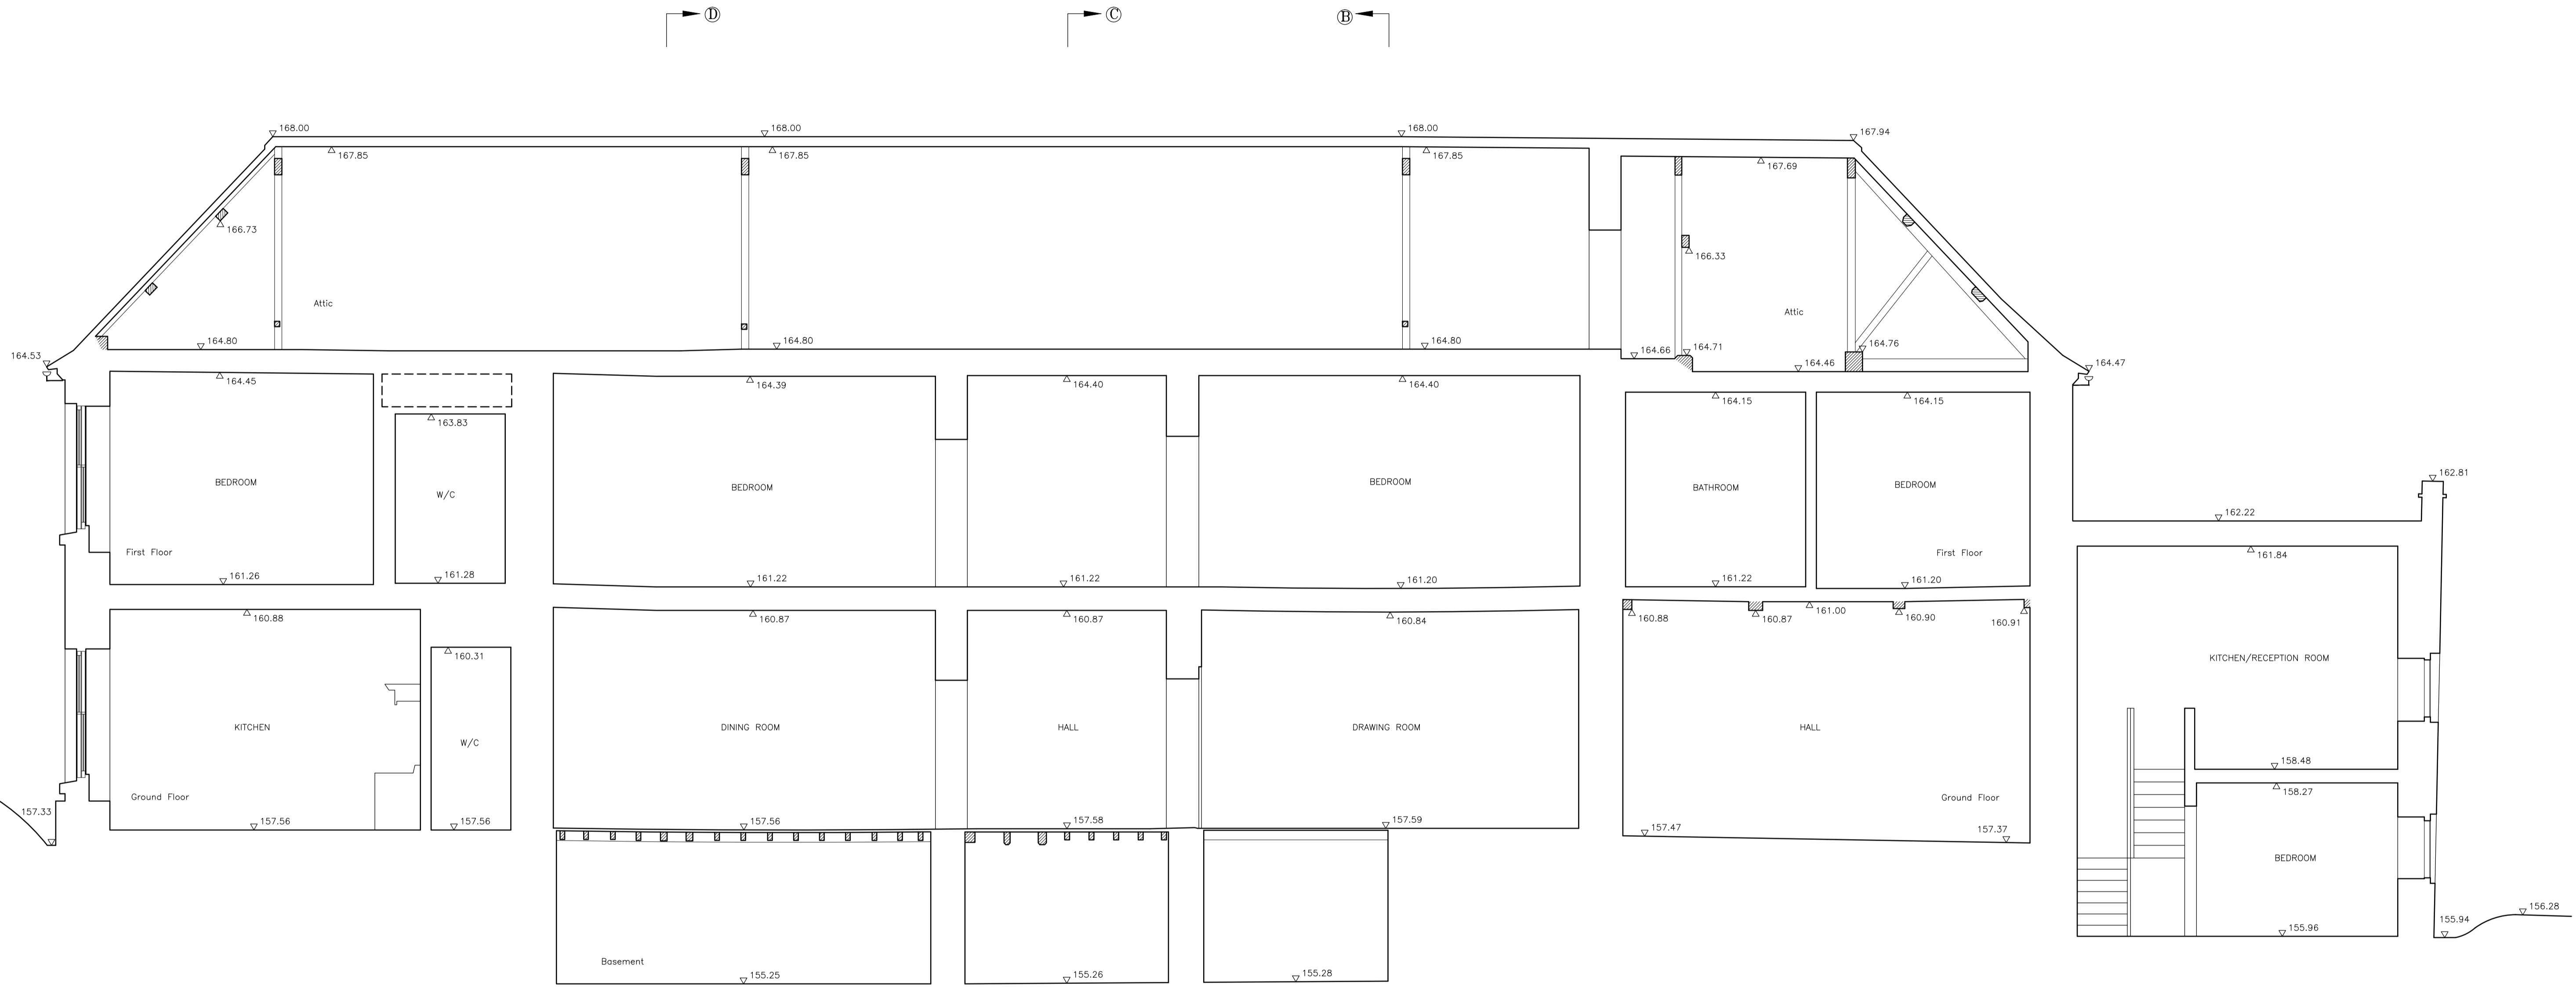

SECTION A - A  
154.00m A.O.D.

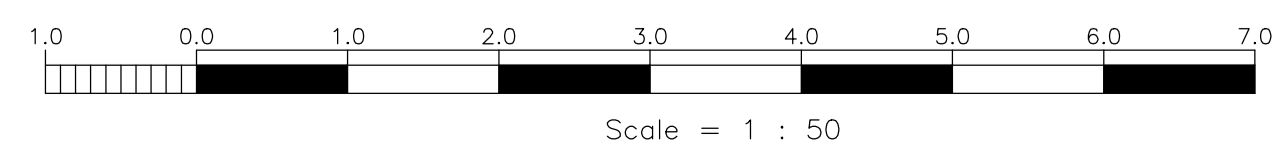

TG/RRJ © ON CENTRE SURVEYS LTD. 2023 ACAD

job  
**THE OLD RECTORY  
WITHINGTON  
CHELTENHAM  
GL54 4BG**

client  
**CRAIG HAMILTON ARCHITECTS**  
on behalf of  
**Mr C. DANIELS**

title MAIN HOUSE SECTION A-A	dwg no. 27141C-5-5
------------------------------------	-----------------------

scale 1/50	date 20th January 2023
---------------	---------------------------

**ON CENTRE SURVEYS LTD.**  
LAND & BUILDING SURVEYORS  
GEODETIC ENGINEERS  
2 CHARLES COURT, BUDBOROKE ROAD, WARWICK CV34 5LZ  
TEL: 01926 494294  
E-MAIL: info@oncentre.co.uk  
A member of The Survey Association