

LODGE

PLANNING NOTES

ROOF

EXISTING: SLATE TILES AND ROLLED LEAD FLAT ROOF.
 PROPOSED: SLATE TILES AND ROLLED LEAD FLAT ROOF TO MATCH.

WALLS

EXISTING: PAINTED STONEWORK.
 PROPOSED: PAINTED STONEWORK TO MATCH.

WINDOWS

EXISTING: PAINTED TIMBER.
 PROPOSED: PAINTED TIMBER TO MATCH.

DOORS

EXISTING: PAINTED TIMBER.
 PROPOSED: PAINTED TIMBER TO MATCH.

ENERGY

GROUND SOURCE HEAT PUMP TO BE INSTALLED.
 SAMPLE TO BE SUBMITTED FOR APPROVAL.

Notes.
 1 All dimensions are shown in MILLIMETRES and must be checked on site prior to the commencement of work and any discrepancy is to be reported.
 2 All work is to comply with the current requirements of the Building Regulations and allied legislation.
 3 All materials are to be used and installed in strict compliance with the relevant manufacturer's recommendations.

OUTBUILDINGS

PLANNING NOTES

ROOF

EXISTING: CORRUGATED SHEET.
 PROPOSED: SLATE TILES

WALLS

EXISTING: HORIZONTAL TIMBER BOARDING
 PROPOSED: HORIZONTAL TIMBER BOARDING

WINDOWS



EXISTING: PAINTED TIMBER.
 PROPOSED: PAINTED TIMBER.

DOORS

EXISTING: PAINTED TIMBER.
 PROPOSED: PAINTED TIMBER.

ENERGY

GROUND SOURCE HEAT PUMP TO BE INSTALLED.
 SAMPLE TO BE SUBMITTED FOR APPROVAL.

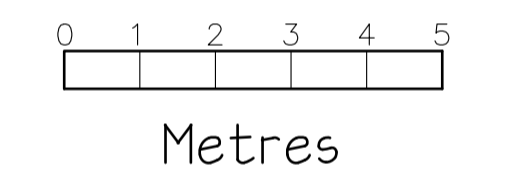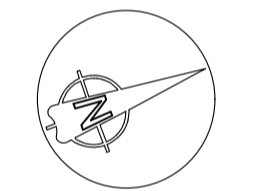

Rev	Date	Amendments
-	-	-

Drawing Status
CONCEPT AND PLANNING

WOODS HOME DESIGN
 111 Grange Road, Guildford
 Surrey, GU2 9QD
 Telephone 01483 503395
 Mobile 07768 842802
 Email - contact • woodshomedesign.co.uk

Project
**WHITE LODGE
 CRITTEN LANE, DORKING
 RH5 6ST.**

Drawing Title
EXISTING SITE PLAN

Scale 1 - 100 at A1, 1-200 at A3

Drawn MW/CAD Date JULY 2022

Drawing No WL 01 - 05 Rev -