




EXISTING ELEVATIONS
41 RUSSELL GARDENS

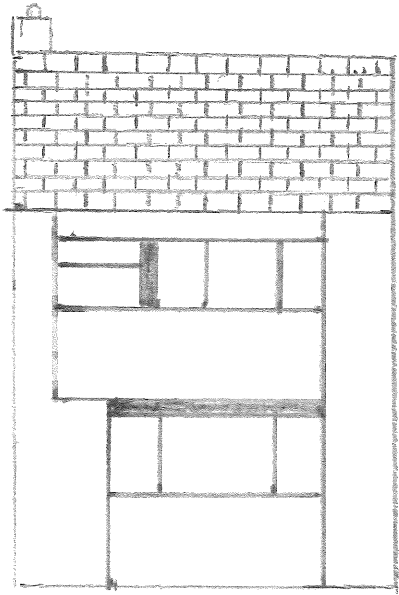

FRONT ELEVATION

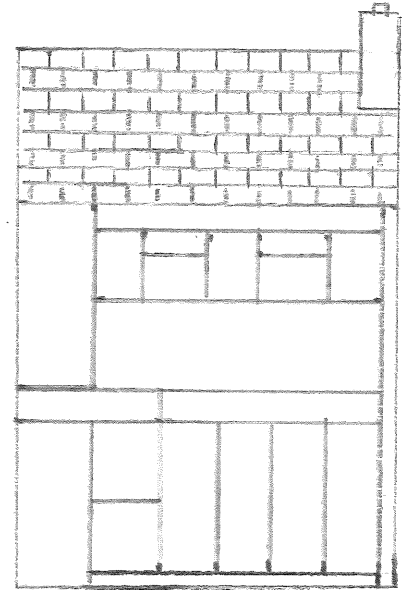

REAR ELEVATION

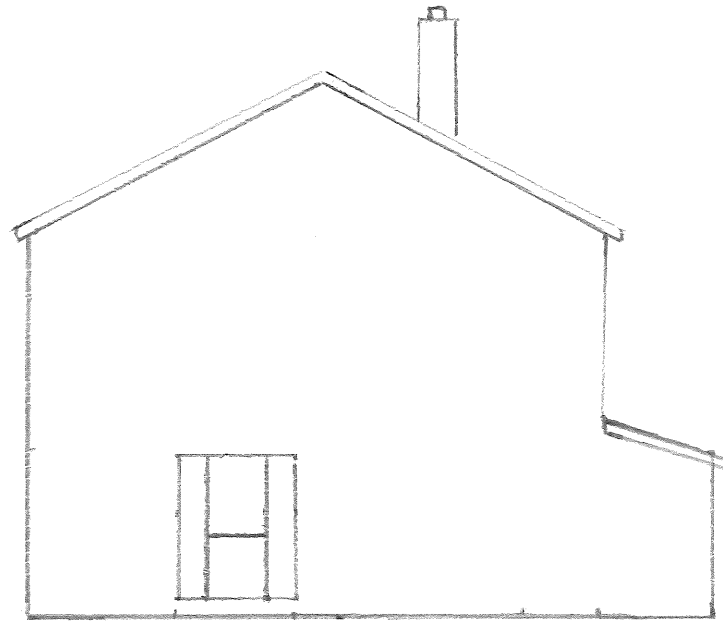

SIDE ELEVATION

SCALE 1:100