


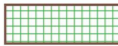




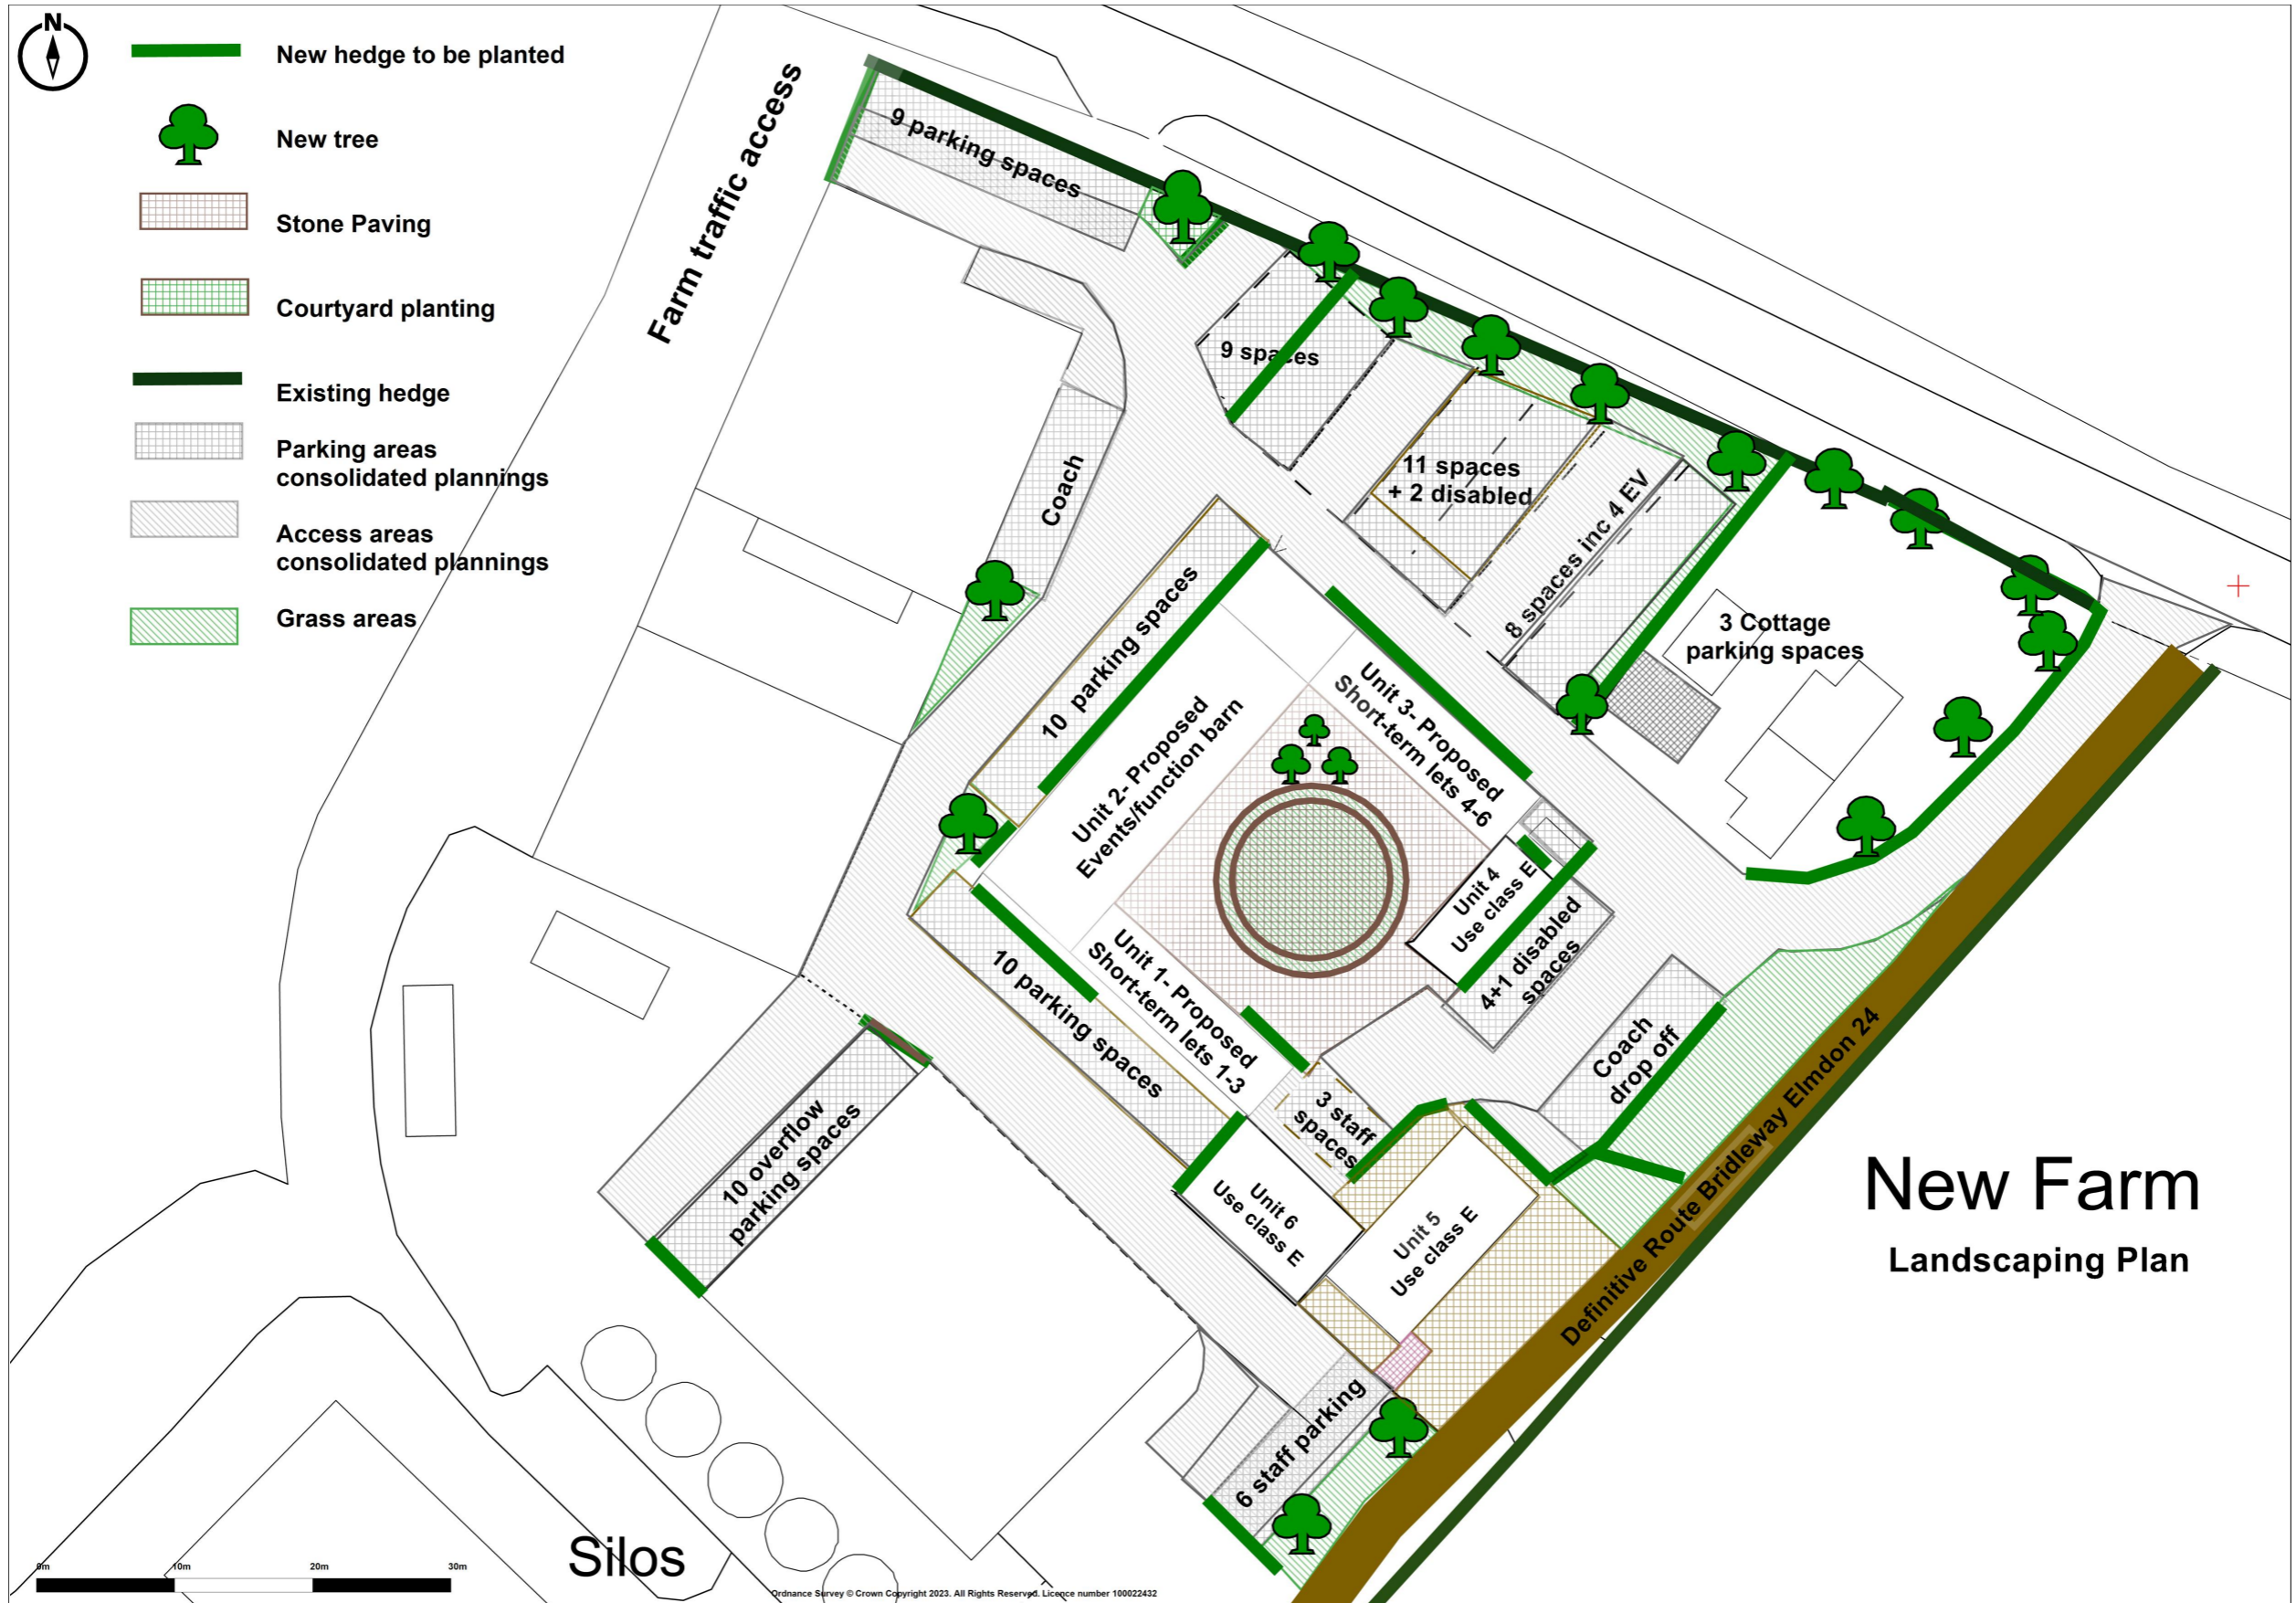




-  New hedge to be planted
-  New tree
-  Stone Paving
-  Courtyard planting
-  Existing hedge
-  Parking areas consolidated plannings
-  Access areas consolidated plannings
-  Grass areas



# New Farm

## Landscaping Plan



Silos

Ordnance Survey © Crown Copyright 2023. All Rights Reserved. Licence number 100022432