



Notes  
 All dimensions to be verified on site. Do not scale this drawing. All discrepancies to be clarified with project Architect.  
 This drawing is the property of UKSD Developments Ltd and is issued on the condition it is not reproduced, retained or disclosed to any unauthorized person, either wholly or in part without written consent of UKSD Developments Ltd.  
 Ordnance Survey material is used with the permission of The Controller of HMSO. Crown copyright.  
 The CDM hazard management procedures for the UKSD aspects of the design of this project are to be found on the 'UKSD - Designer's Hazard Identification and Management Sheet' and/or drawings. The full project design teams comprehensive set of hazard management procedures are available from the Planning Supervisor/Safety Coordinator appointed for the project.

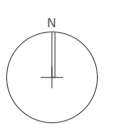

# Bluebell Farm

15.9m

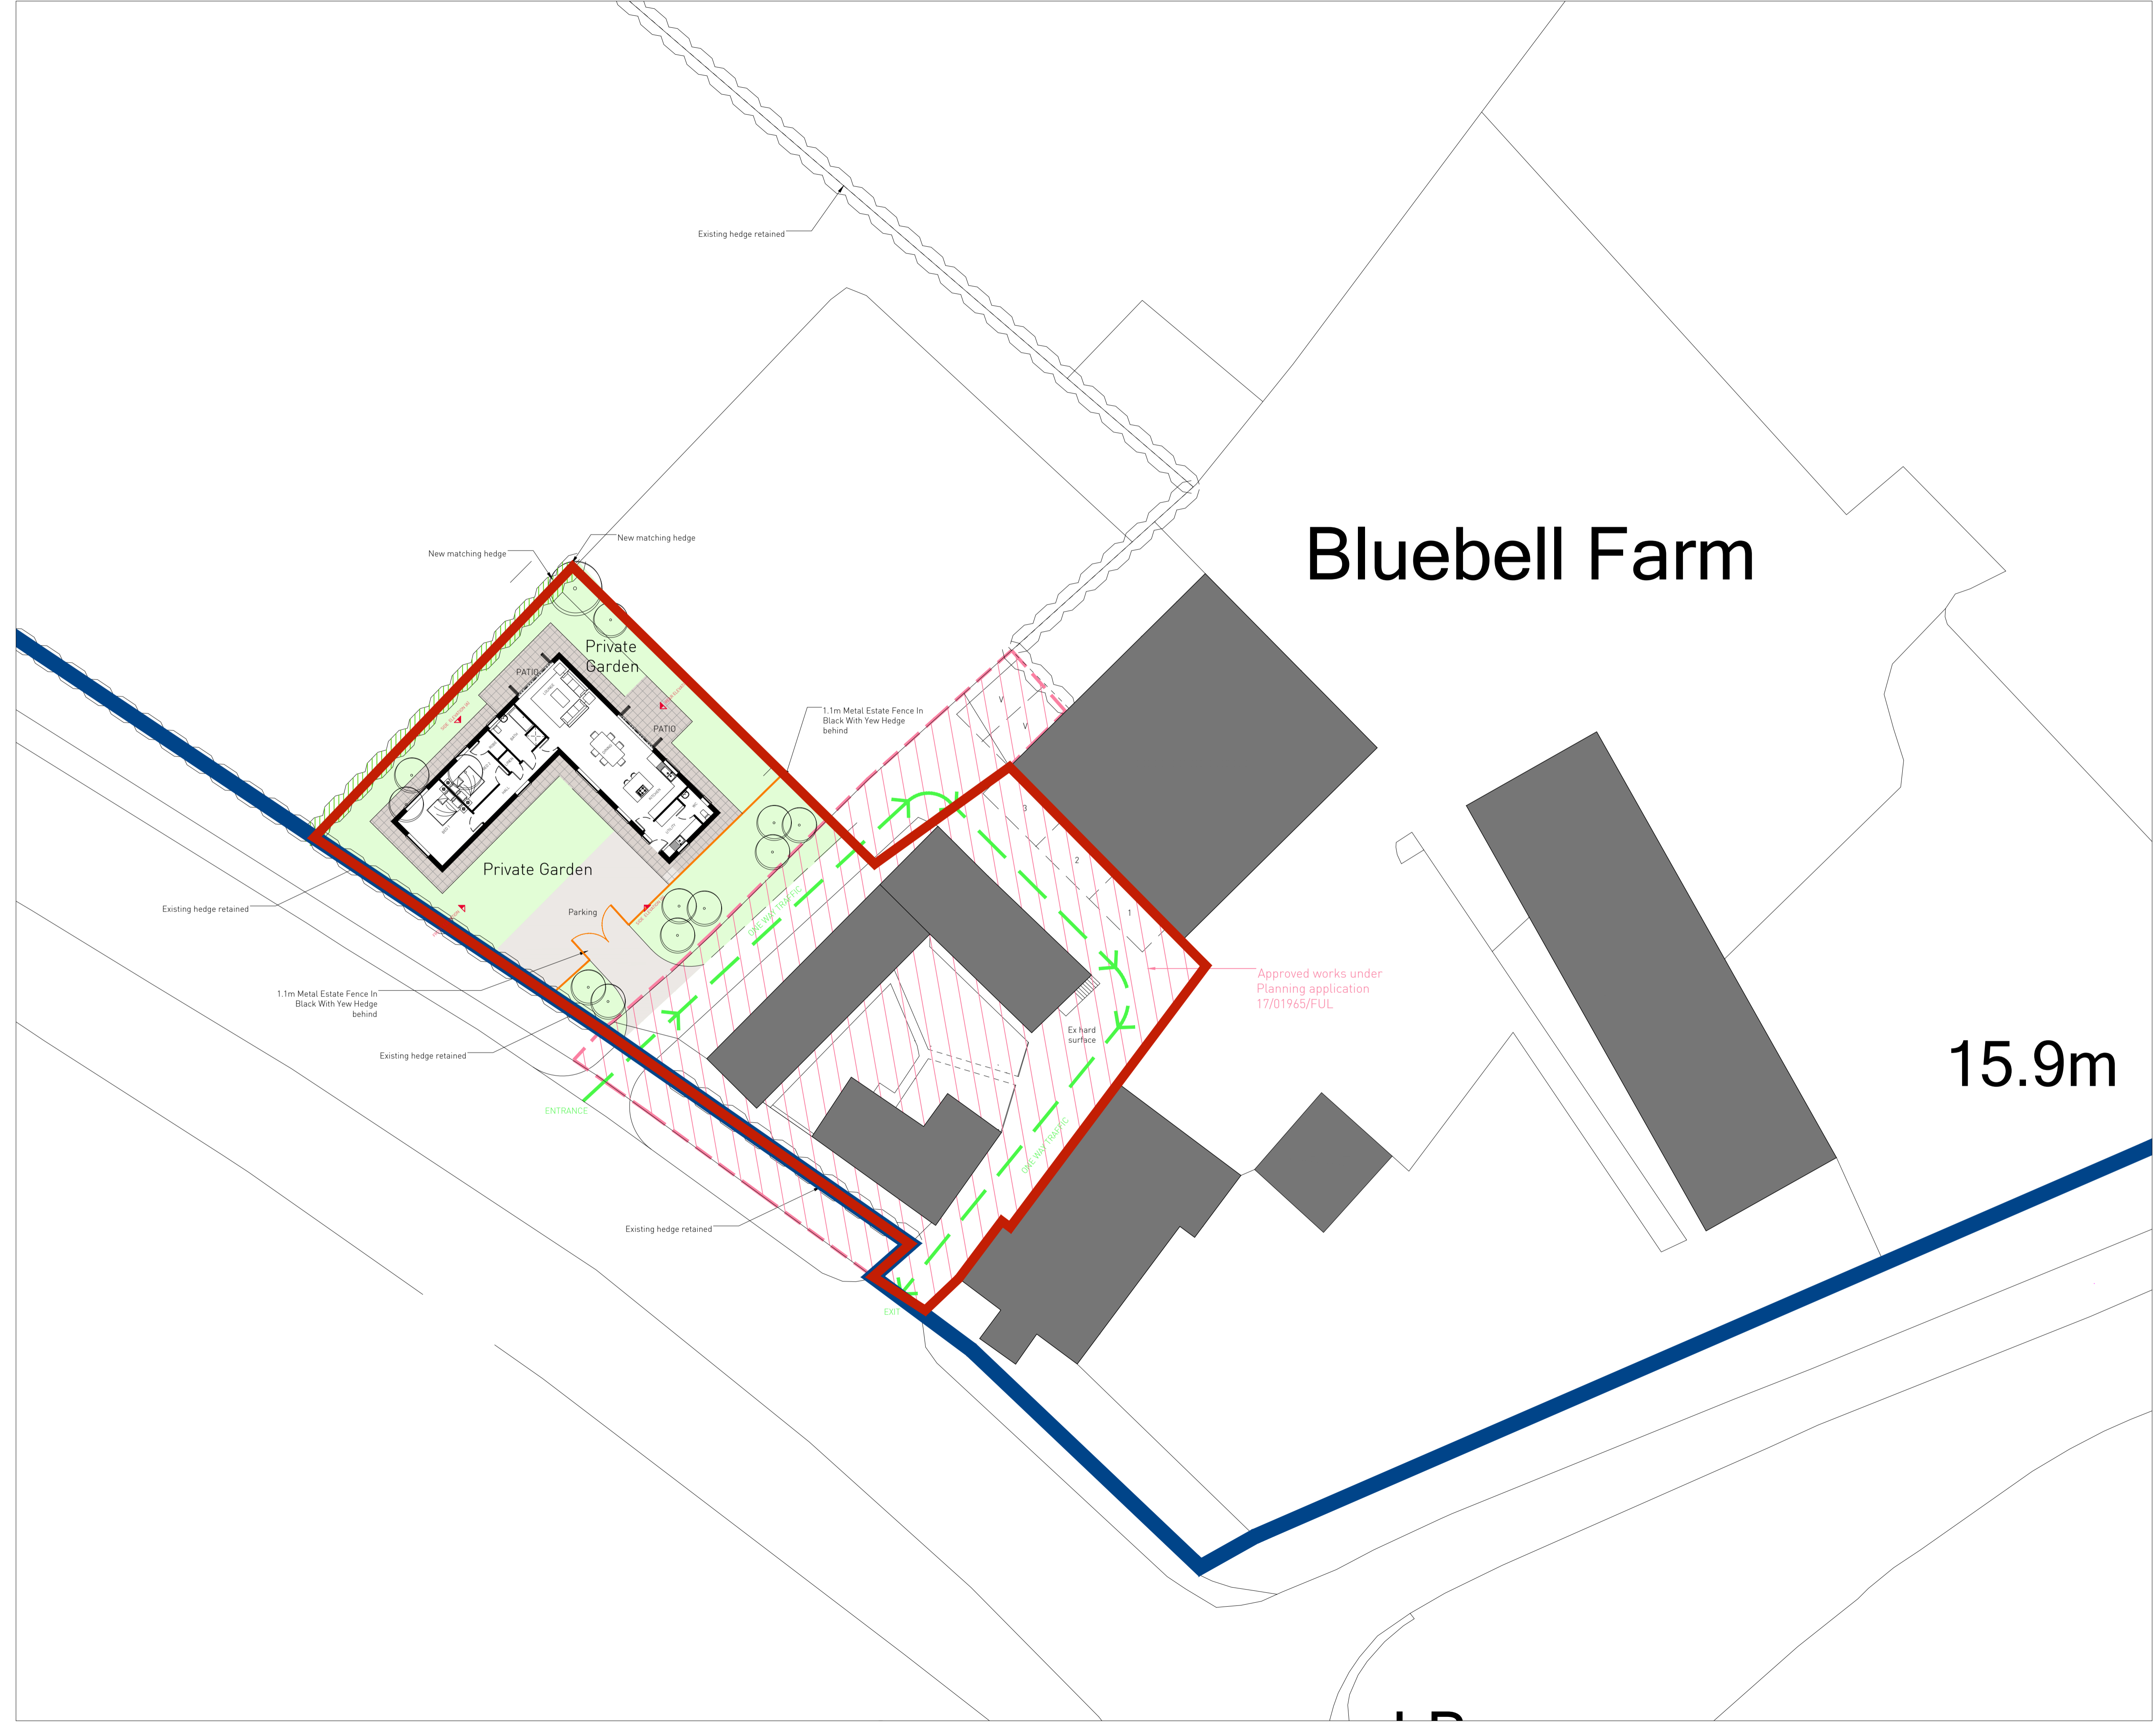

## PLANNING

Rev	Date	Description	By	Chk'd
A01	10/08/23	RED LINE AMENDED		RM
Client: MR CUPIT				
Project: PROPOSED SINGLE STOREY HOLIDAY LET, BLUEBELL FARM NORTH ROAD WESTON				
Drawing Title: PROPOSED BLOCK PLAN				
Scale: 1:200 @ A1		Date: MAY 2023		
Job No:	Drawing No:	Revision No:		
1710	UKSD-SA-08-0003	A.01		

