


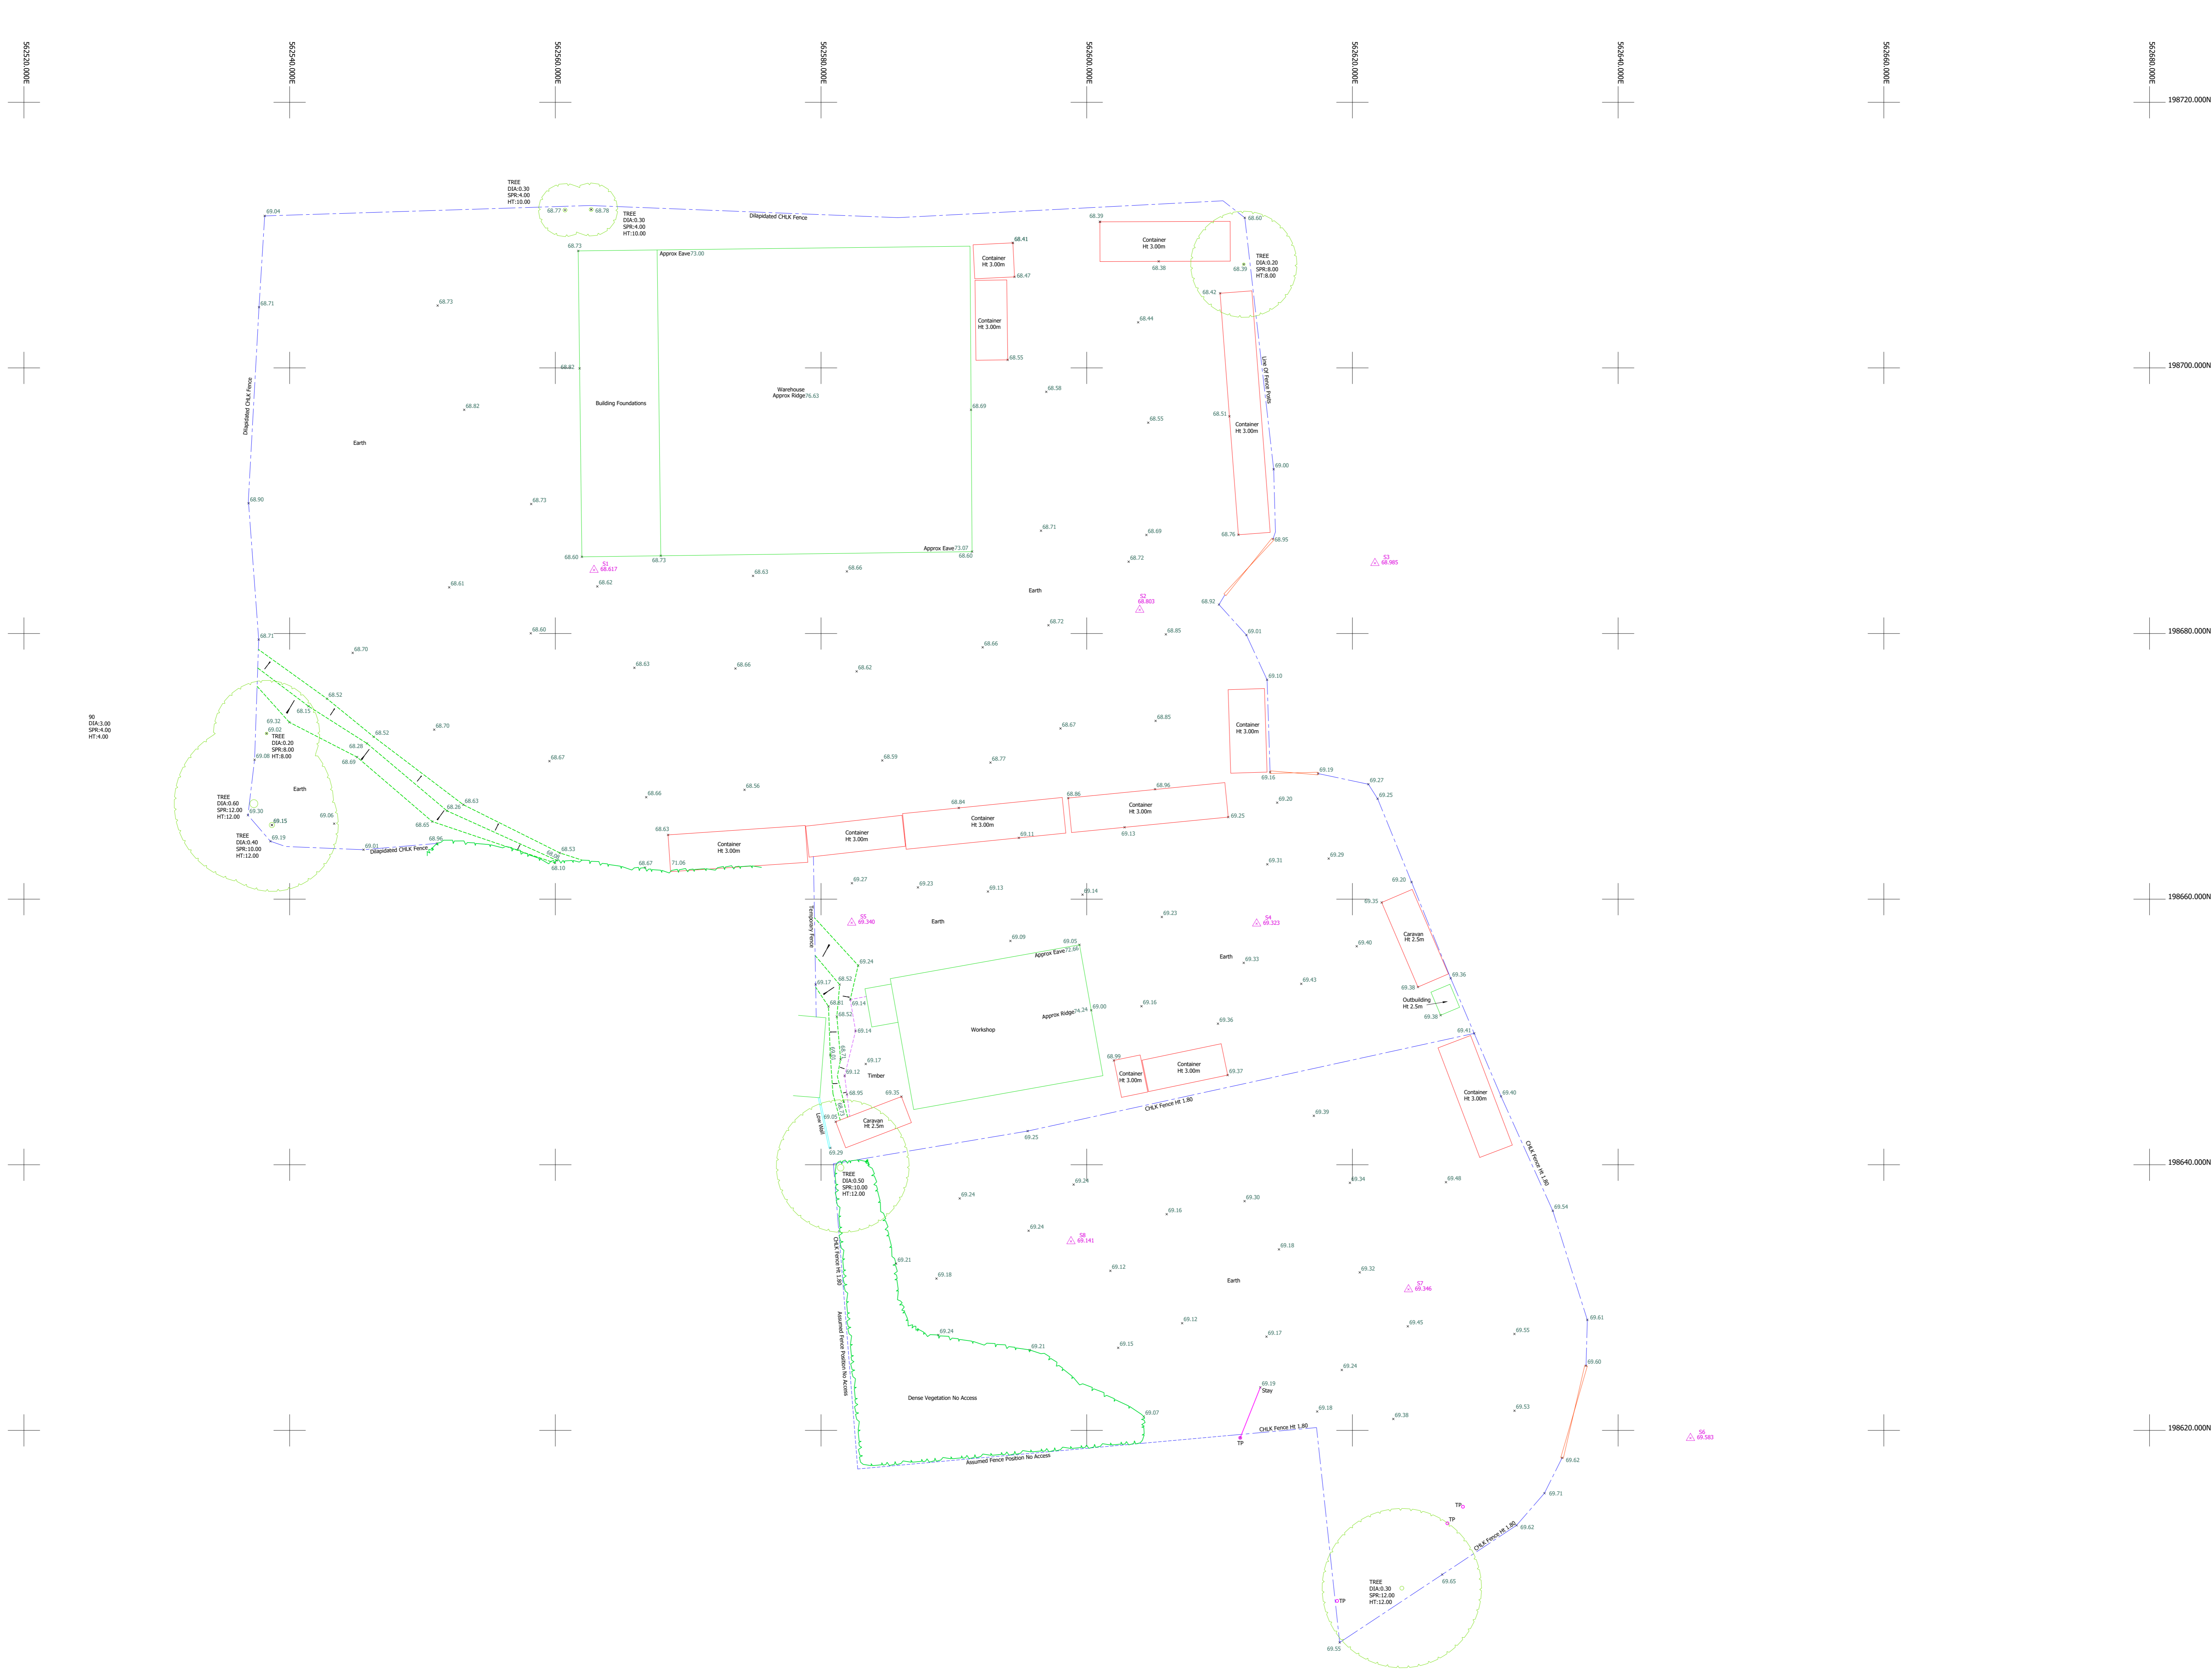

Topographical Abbreviations

A/R	Assumed Route	M/R	Marker
BH	Borehole	MT	Mercury Telecom Cover
BOL	Bollard	OC	Overhead Cable
BT	British Telecom Cover	OP	Overhead Pipe
BW	Banded Wire Fence	OSM	Ordinance Survey Bench Mark
BR	Brickwork	PB	Post Box
CATV	Cable TV Cover	PSM	Permanent Survey Marker
CB	Close Boarded Fence	PR	Post & Rail Fence
CCTV	Closest Circuit TV	PF	Post & Wire Fence
CHLK	Chainlink Fence	PW	Post & Wire Mesh Fence
CHPL	Chainlink Piling Fence	RC	Rodding Eye
CL	Cover Level	RG	Road Gully
CM	Cable Marker	RN	Road Name
CP	Catch Pit	RS	Road Sign
CPL	Catch Pit Base Level	RW	Retaining Wall
CP	Catch Pit	RWP	Rain Water Pipe
DA	Diameter	SC	Stop Cock
DK	Drop Kerb	SAP	Sapping
DP	Down Pipe	SC	Stop Cock
EIB	Electricity Junction Box	SPR	Spreed
EC	Electricity Cover	STA	Traverse Station
EP	Electricity Pole	SV	Stop Valve
ER	Earthing Rod	SUP	Soil Vent Pipe
FR	Fire Hydrant	SW	Storm Water
FIG	Foot Into Ground	TB	Telephone Box
FW	Foul Water	TBM	Temporary Bench Mark
G	Gully	TFR	Taken From Records
GV	Gas Valve	TJB	Telephone Junction Box
H	Height	TPT	Trial Pit
IC	Inspection Cover	TL	Traffic Light
IL	Invert Level	TP	Telephone Pole
IR	Iron Railing Fence	UTL	Unable To Lift
KD	Kerb Outlet	UTT	Unable To Trace
LB	Liter Bin	VP	Vent Pipe
LC	Lamp Column	WKH	Water Key Hole
LP	Lamp Post	WM	Water Meter
M	Manhole	WV	Water Valve



STA No.	Easting	Northing	Level
S1	562562.912mE	198684.782mN	68.617
S2	562603.989mE	198681.781mN	68.803
S3	562621.694mE	198685.298mN	68.985
S4	562612.799mE	198656.153mN	69.223
S5	562582.308mE	198658.228mN	69.346
S6	562645.445mE	198619.428mN	69.583
S7	562624.228mE	198630.614mN	69.346
S8	562598.816mE	198634.238mN	69.141

Notes
Grid is related to OS using GPS
All levels related to OS using GPS

5	-		
4	-		
3	-		
2	-		
1	-		
0	ACC	First Complete Issue	10/04/2022

Rev	Description
-----	-------------

CHINERY LAND SURVEYS
LABURNUM
MALDON ROAD
KELVEDON
ESSEX
Tele 01376 538135
Email acc@chinerylandsurveys.co.uk

SURVEYED	RJC
DRAWN	RJC
SCALE	1:200

EUROEVANS SITE
THOBY LANE MOUNTNESSING

TOPOGRAPHICAL SURVEY

JOB No	DRAWING NUMBER
CLS22056	CLS22057001 Rev 0